


DIE BANYATIC Well S. ECH
MARSHALL UNIT Well No. 9
Paddock Field
LEA COUNTY, NEW MEXICO

G.L. ELEV. = 3,455'
 D.F. ELEV. = 3,455'

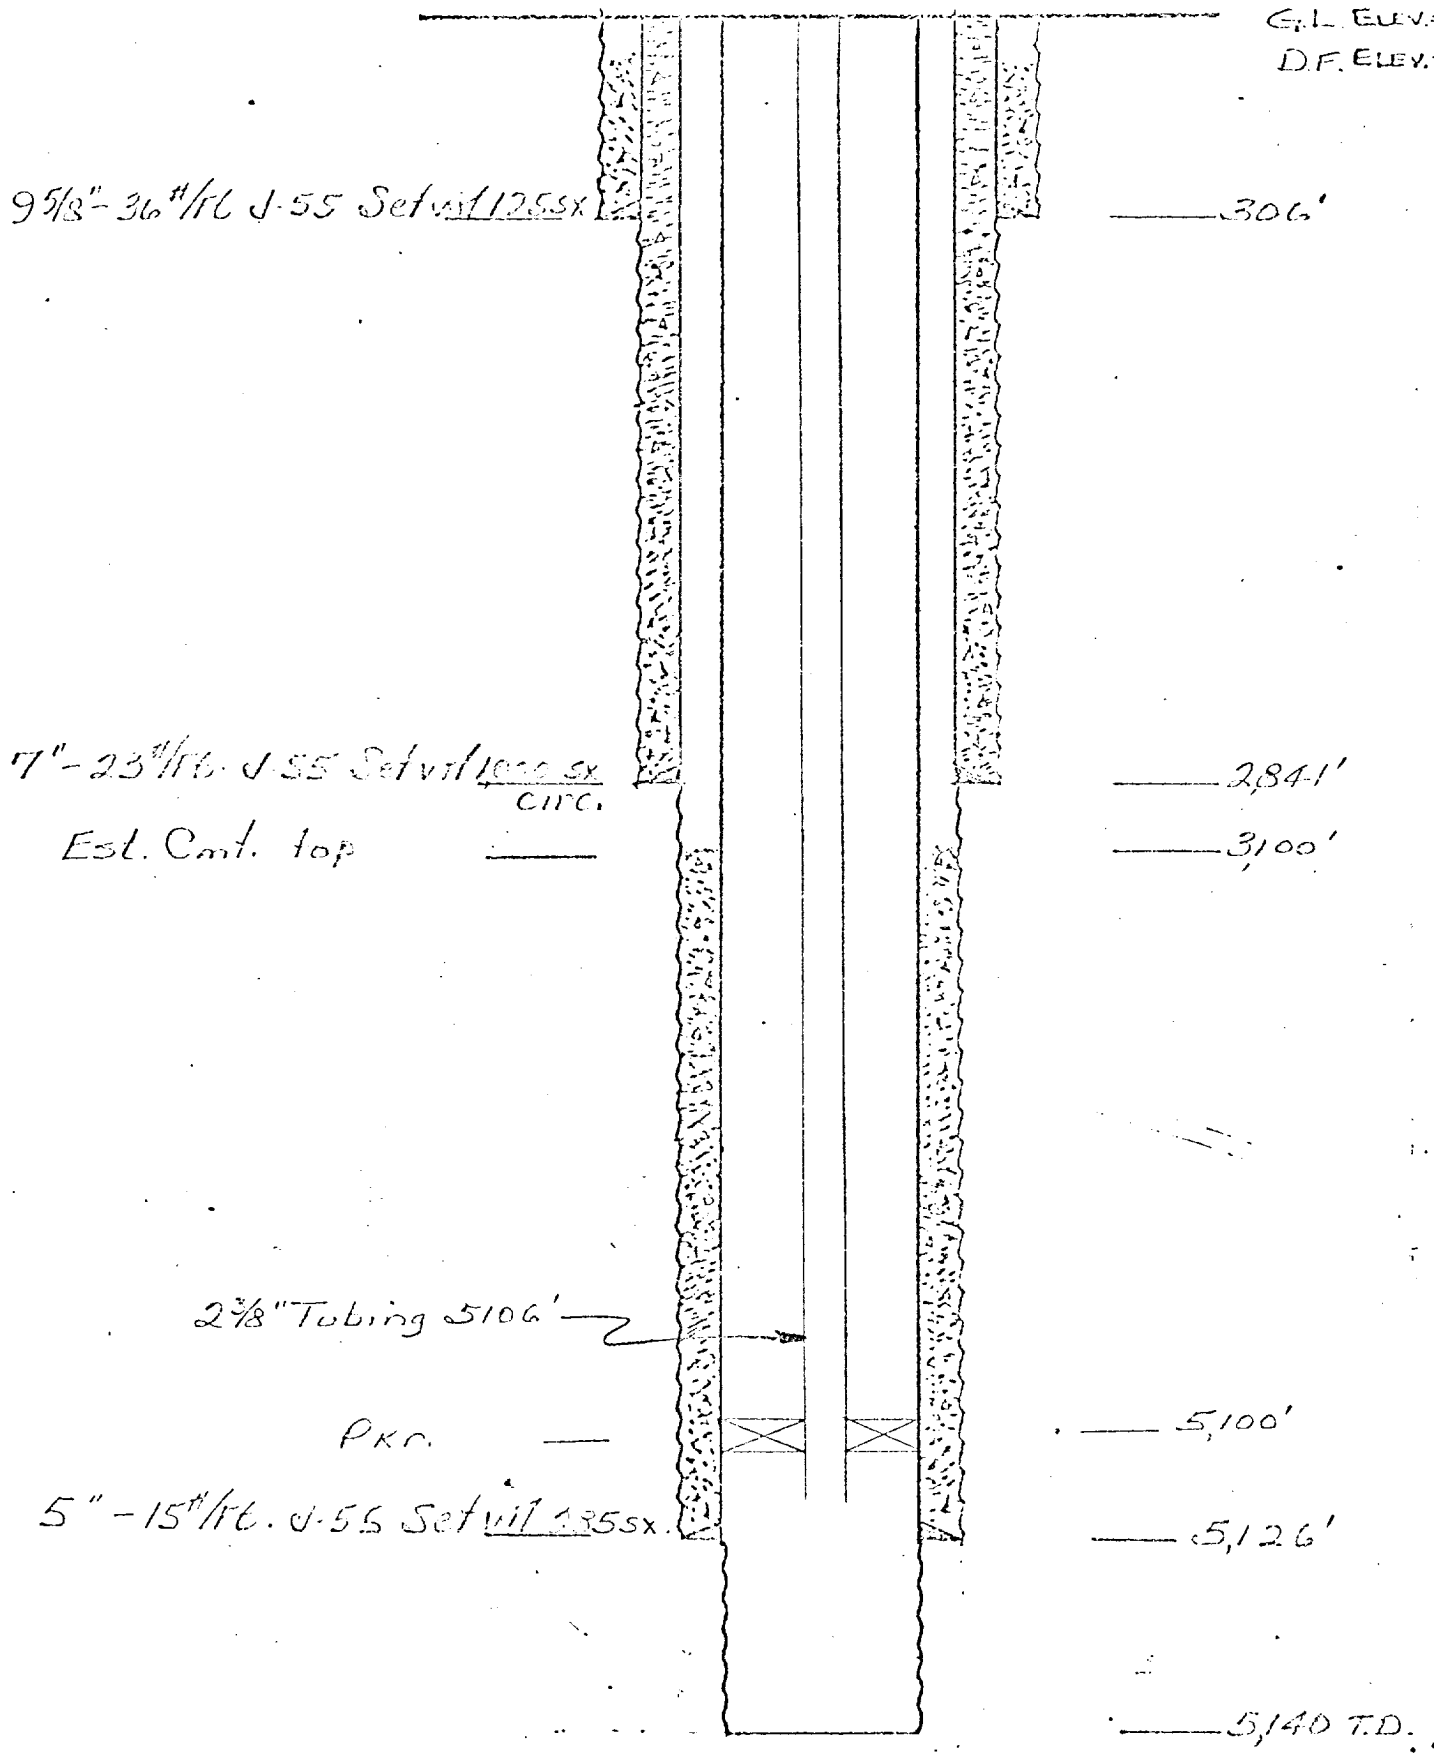

9-8-71
 I.C.W.