


# DIAGRAMMATIC SKETCH SHOWING DUAL COMPLETION INSTALLATION

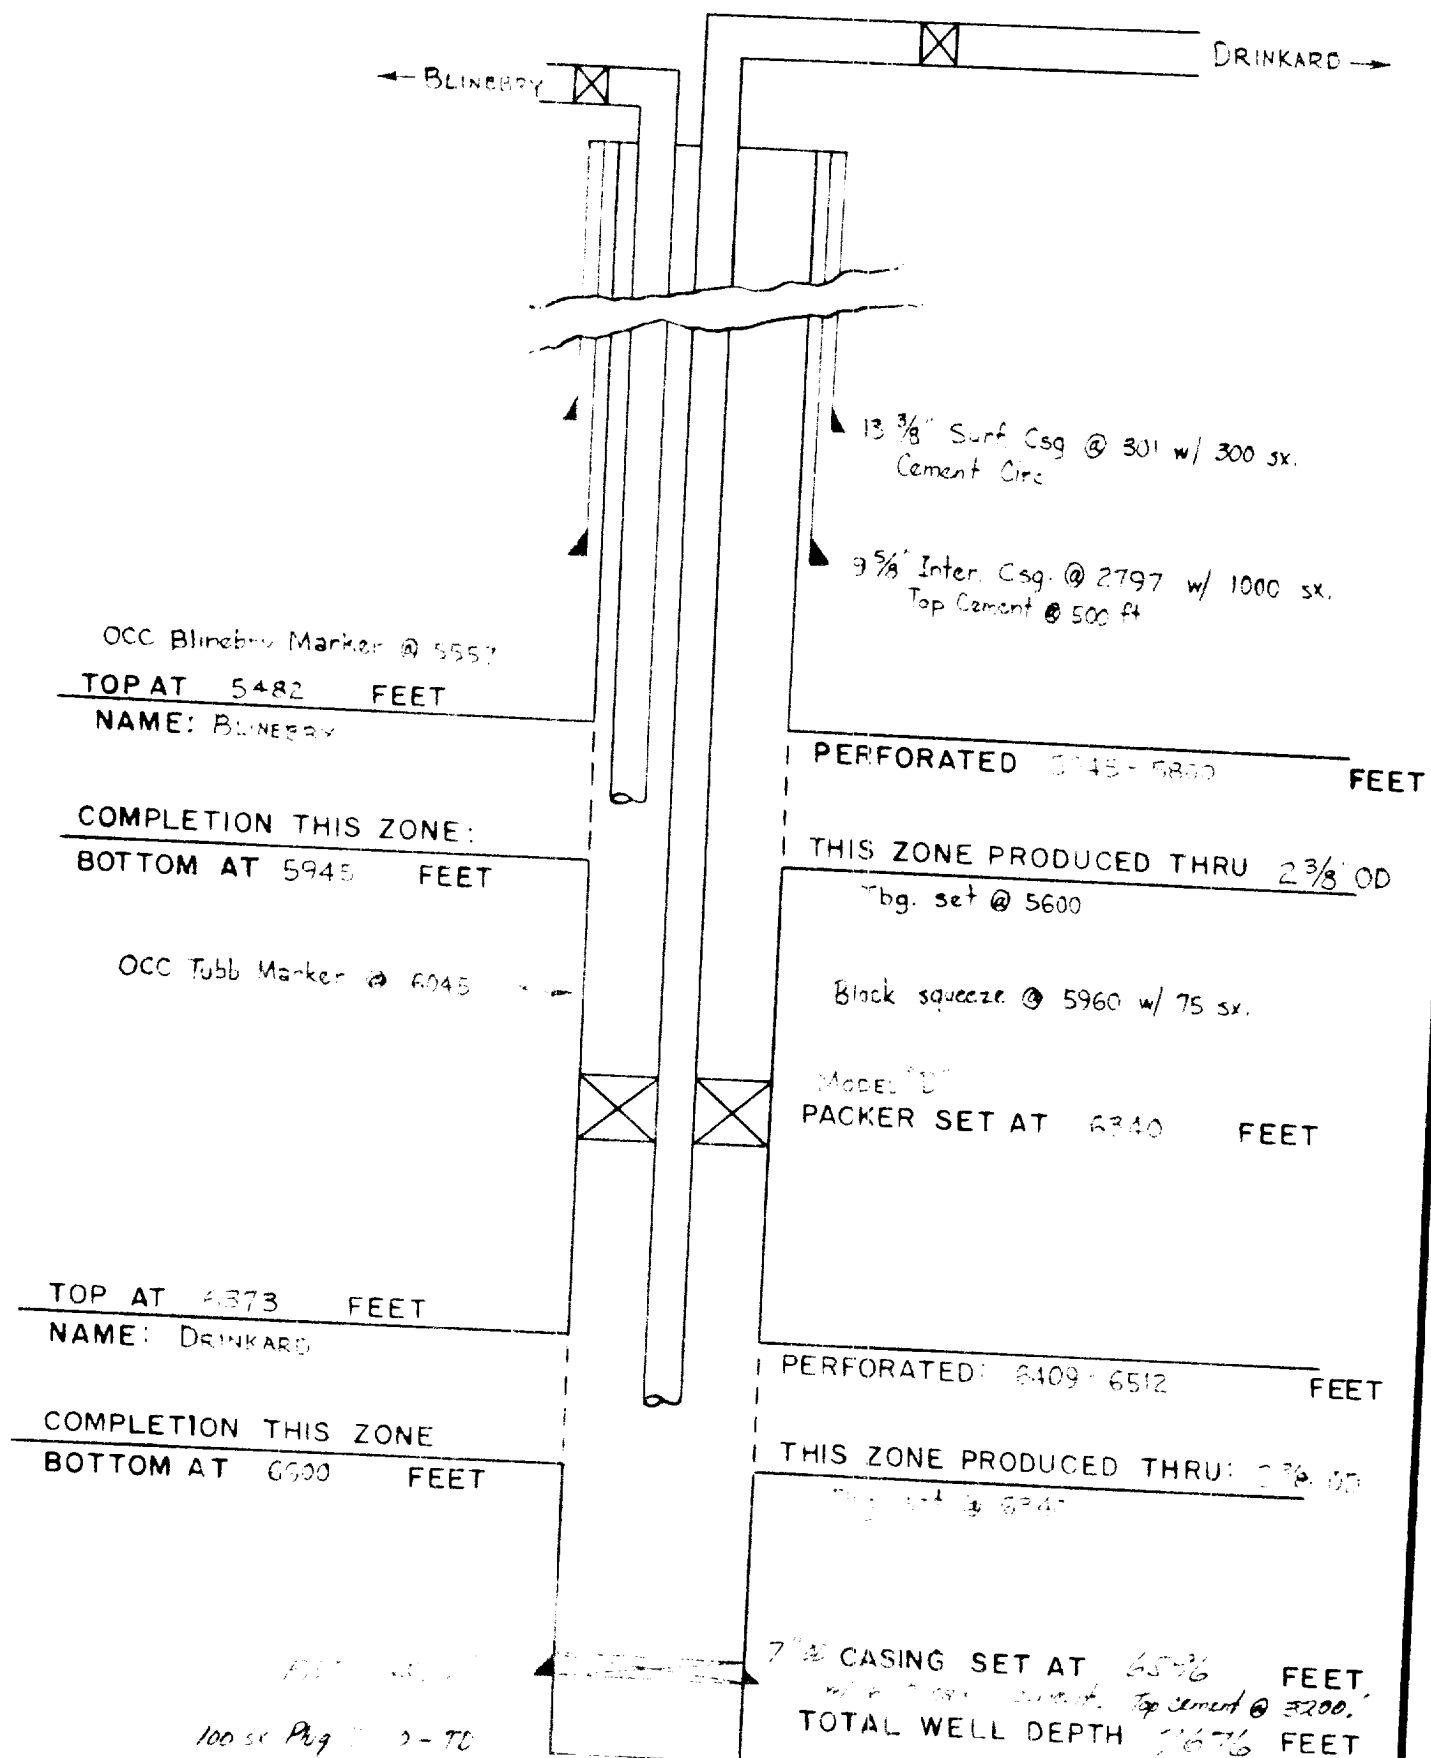

COMPANY

Texaco Oil & Gas Co.

LEASE

STATE 337 WELL No. 2

FIELD

Waco 1000

DATE

April 17 1965