


FIELD	W. D. K.	OPERATOR	H. M. J. H.	DATE	4/25/72
LEASE	W. D. K.	WELL NO.	11	LOCATION	1000' - 1600' S. 16 T. 25 R. 2 E

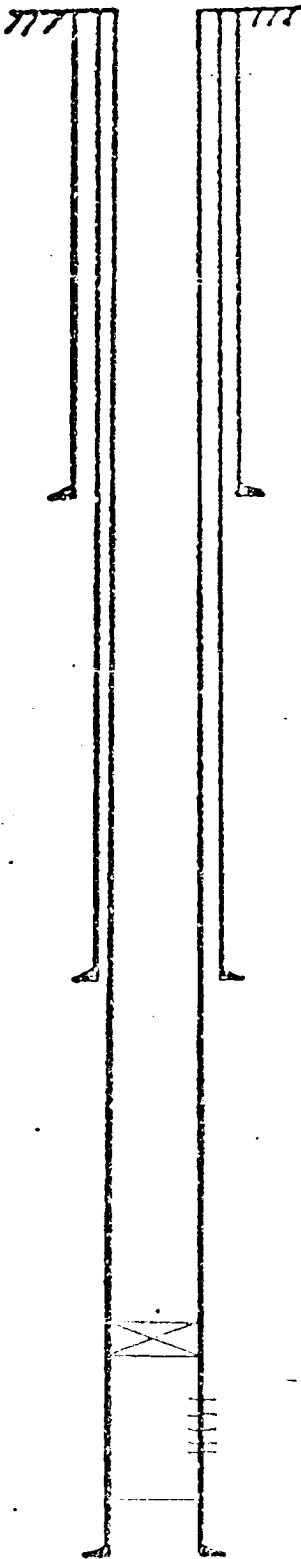

13 3/4" casing set at 297 ' with 200 sx of _____ cement
Hole size 7 1/2" Cement to Surface by Calc.

* 200 sx Reg. w/ 50% Pozmix & 2% Gel + 50 sx Reg. Incon

8 5/8" casing set at 3702 ' with 1500 sx of _____ cement
Hole size 11" Temp Survey: Top Cement 1180

* 1450 sx Reg. w/ 50% Pozmix & 2% Gel + 50 sx Reg. Incon

2 3/8" Tbg. nt 9012'

Gamberson KV-30 Packer nt 9012'

5 1/2" csg. perf. nt 9040-9130'

P.F.D. 9015'

5 1/2" casing set at 9020 ' with _____ sx of _____ cement
Total Depth _____' Hole size _____" Temp. Survey: Top Cement 4092

1000' - 1600' S. 16 T. 25 R. 2 E