


FIELD	OPERATOR	DATE
LEASE	WELL NO.	LOCATION

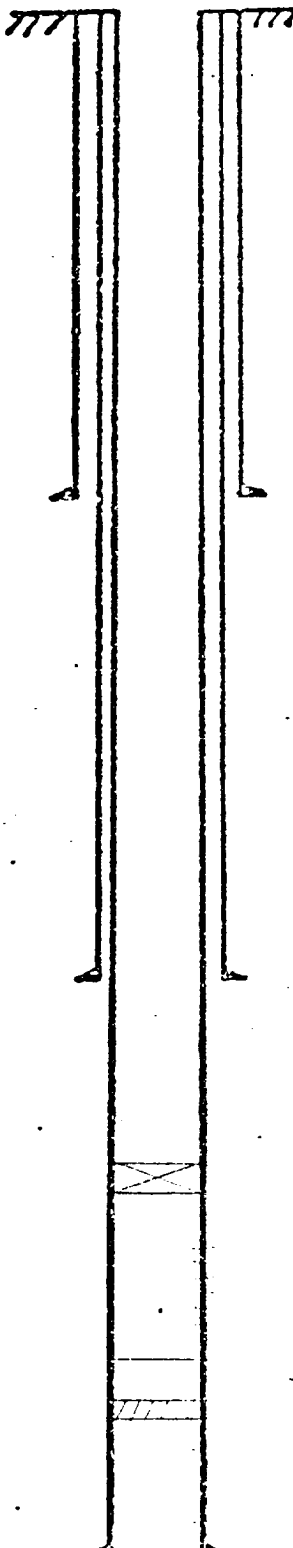

13 3/4" casing set at 253' with sx of cement
Hole size 17 1/2" Cement Circulated
200 Reg. + 50sx Incon

9 5/8" casing set at 3702' with sx of cement
Hole size " Temp. Survey Top Cement 1980'
150 Reg. 50sx Perm v + 50sx Reg. + 50sx Incon

Gulberson KVL 30 Packer at 8109'

2 3/4" Tbg. at 9209'

5 1/2 csg. perf'd at 9000-9115'

R.E.D. 9209'

Cast Iron Bridge Plug at 9209' w/ 9' csg. above

50sx Perm v + 50sx Reg. + 50sx Incon

 " casing set at 777' with sx of cement
Total Depth ' Hole size " Temp. Survey Top Cement 6150'