


FIELD <u>Shaw - Capadocia</u>	OPERATOR <u>Continental Oil Company</u>	DATE <u>May 3, 1976</u>
LEASE <u>Semi-Commun</u>	WELL NO. <u>29</u>	LOCATION <u>E. Sec. 19 T-27S R-38E</u>

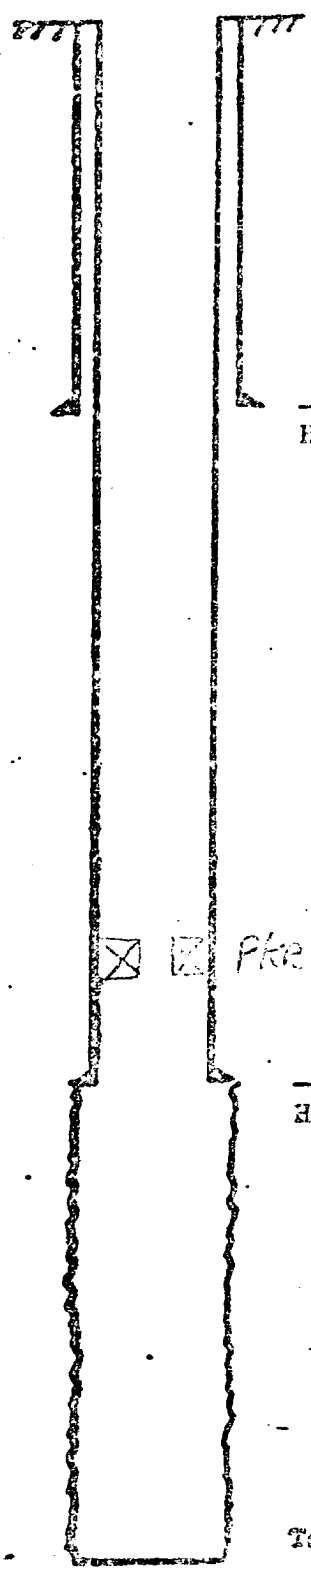

9 5/8 " casing set at 272 ' with 200 sx of Common cement
Hole size 13 5/8 " Top of cement Surface

☒ ☐ Pkr @ 3607

7 " casing set at 3584 ' with 1500 sx of Common cement
Hole size 8 3/4 " Top of cement 168

2 3/8 " tubing set at 3617 '.

Total Depth 3920 .