


FIELD <u>Wanna McKee Swath</u>	OPERATOR <u>Continental Oil Company</u>	DATE <u>May 3, 1976</u>
LEASE <u>Semo McKee</u>	WELL No <u>53</u>	LOCATION <u>UNIT E S-20 T-20S R-38E</u>

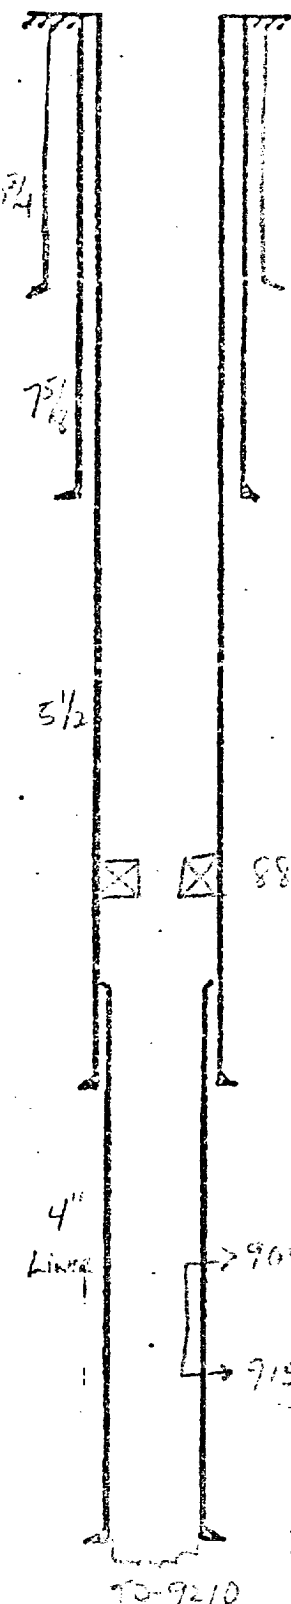

10 3/4 " casing set at 273 ' with 250 sx of Common cement
Hole size 15 " Top of cement SURFACE.

8889' PKR

8983 ' Liner top +4" = 25 SX common CRT. hole size 4 3/4 ", set @ 9000 '

75/8 " casing set at 3998 ' with 1875 sx of MIXED cement
Hole size 7 7/8 " Top of cement 1575.

2 3/8 " tubing set at 8889 '.

5 1/2 " liner set at 9043 ' with 225 sx of Common cement
Total Depth 9210 ' Hole size 4 3/4 " Top of cement 7840.

TD-9210