


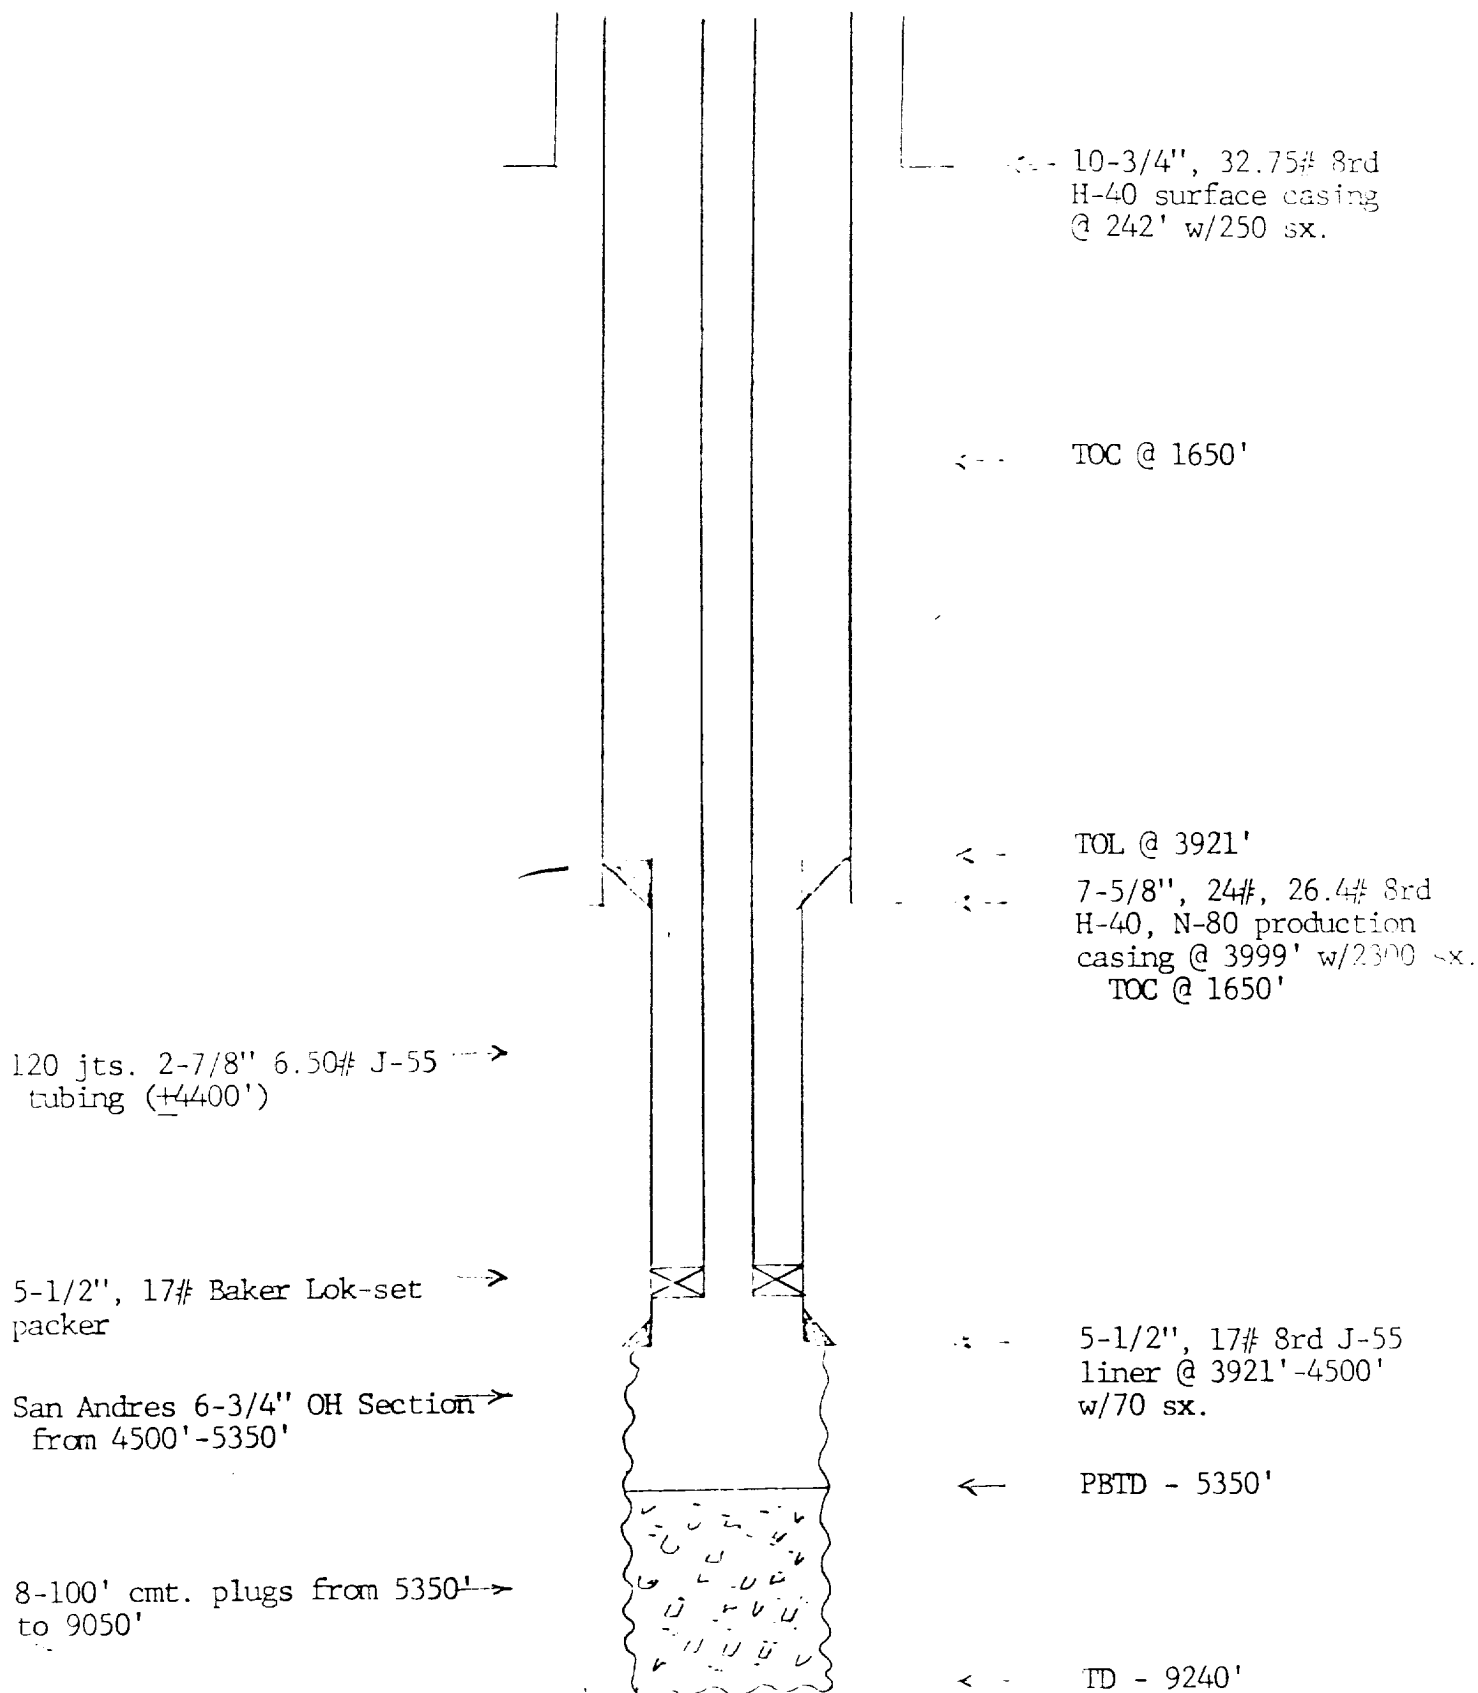

WELLBORE DIAGRAM
WARREN UNIT #24