


CURRENT WELLBORE
3/3/00

Elev. = 3518' GL +13' KB

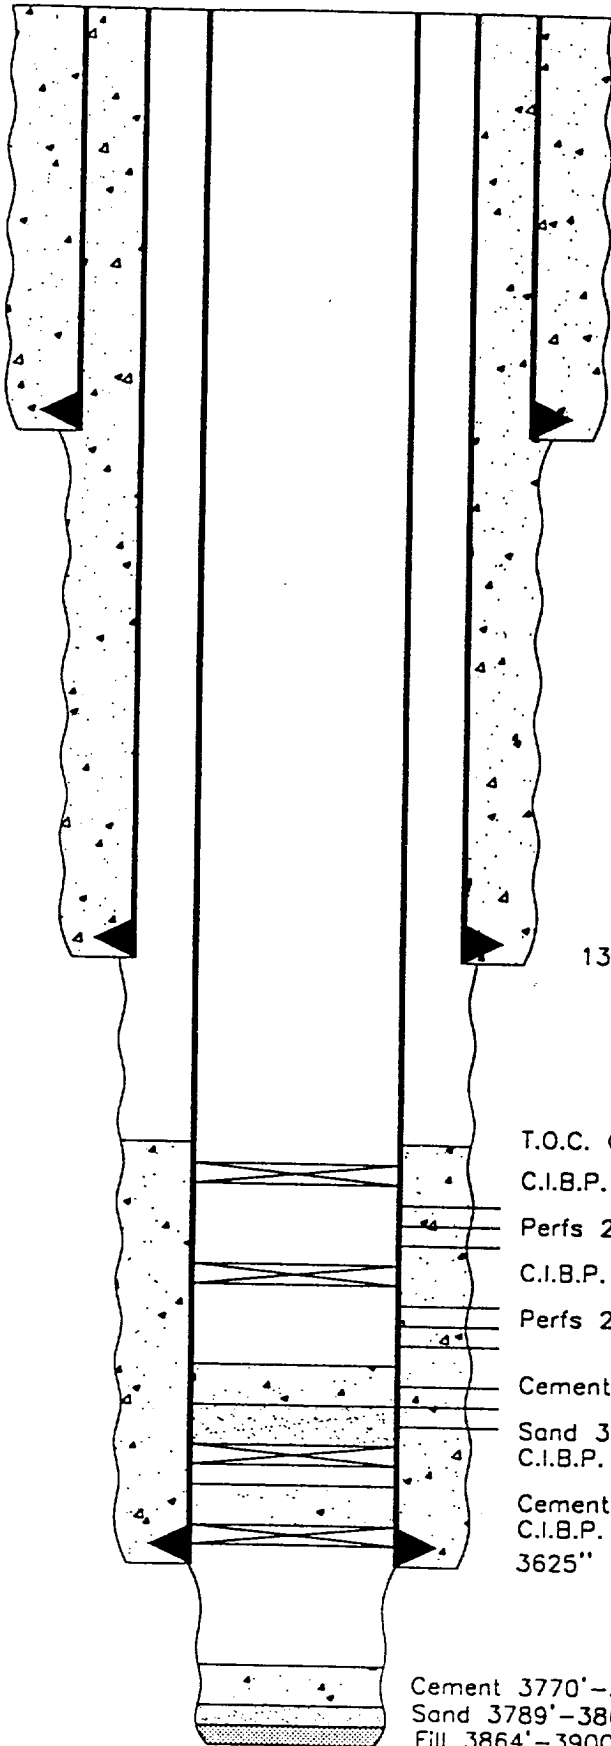

291' - 10 3/4" Casing. Cemented w/250 sxs. Circulated.

1393' - 7 5/8" Casing. Cemented w/450sxs. Circulated.

T.O.C. @ 2428' (CBL)

C.I.B.P. @ 2730'

Perfs 2758'--2882'

C.I.B.P. @ 2930'

Perfs 2941'--3198'

Cement Plug 3111'--3116'

Sand 3116'--3250'

C.I.B.P. @ 3250'

Cement Plug 3560'--95'

C.I.B.P. @ 3595'

3625" - 5 1/2" , 17# Casing. Cemented w/425 sxs.

Cement 3770'--3789'
Sand 3789'--3864'
Fill 3864'--3900'

T.D. @ 3900'

CONOCO, INC.

S.E.M.U. #16

1980' FNL & 1980' FWL

Sec. 30, T-20S, R-38E

Lea County, NM