

WELL COMPLETION SKETCHES

LOCATION

Sec 5-225-36 E
1980' FSL + 660' FWL

WELL

Account 2 #2

FIELD

Eunice SR Qv. South

DATE

6-8-94

☐ PRESENT COMPLETION☒ SUGGESTED COMPLETION

PERMANENT WELL BORE DATA

WELL HISTORY

12 1/2" 50# @ 272'

9 5/8" 36# @ 1586'

Tops: Tansill: 2984'


Yates: 3127'

Seven Rivers: 3320'

Queen: 3680'

7" 24# @ 3743'

5" Slotted Liner @ 3737'-3832'

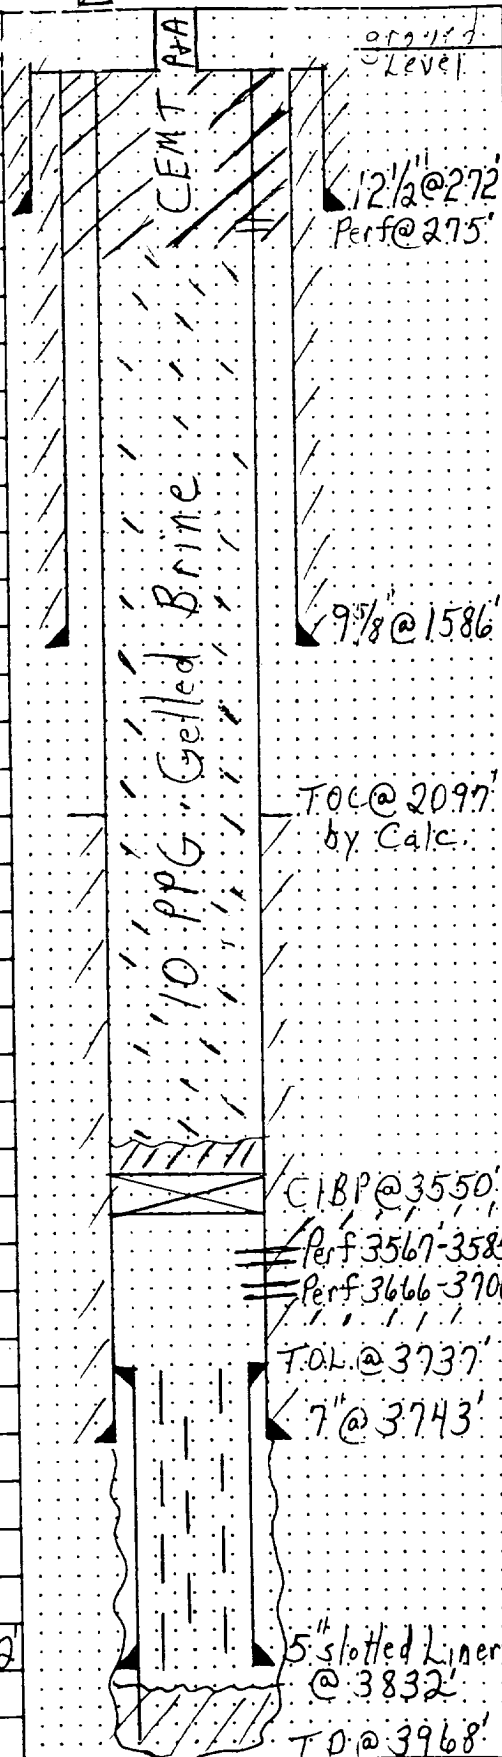

11/36 - Nitro O.H. 3758-3859

Acid O.H. w/1000g

12/46 - Sqz off O.H. w/Ret

Perf 3567-3700

2/47 - Acid 3567-3700 w/1000g

9/63 - Sqz Off 3567-3700

Ø out O.H. to 3842'

Acid O.H. w/1000g

Run 5 1/2" Liner

4/94 - LD PKR + Tbg

Proposed P+ A %

1) Set CIBP @ ± 3550

w/ 35' cement on CIBP

2) Circ Hole w/ 10" g/l Brine

3) Perf 7" csg @ ± 275

4) Circ cement down 7" and

Up 7"/9 5/8" Ann.

5) Set P+ A Marker

sqz'd 9/63