

WELL COMPLETE IN SKETCHES

LOCATION

1980' FSL + 1980' FV

WELL # A/C-2 # 45-K

FIELD Eunice - SR - Q, South

DATE 3-18-92

PRESENT COMPLETION

SUGGESTED COMPLETION For P+A

PERMANENT WELL BORE DATA

Ground Level

WELL HISTORY


9 5/8" 32# @ 318' cmt w/ 300 sx to Surface

Tops: Tansill - 3044
Yates - 3176
Seven Rivers - 3380
Queen - 3763

Parted Csg @ 2540'

2 3/8" tbg "fish" from ± 2545 to 3850'

7" 20# @ 3766' cmt w/ 250 sx to T.O.C. @ 2580 by Temp. Survey

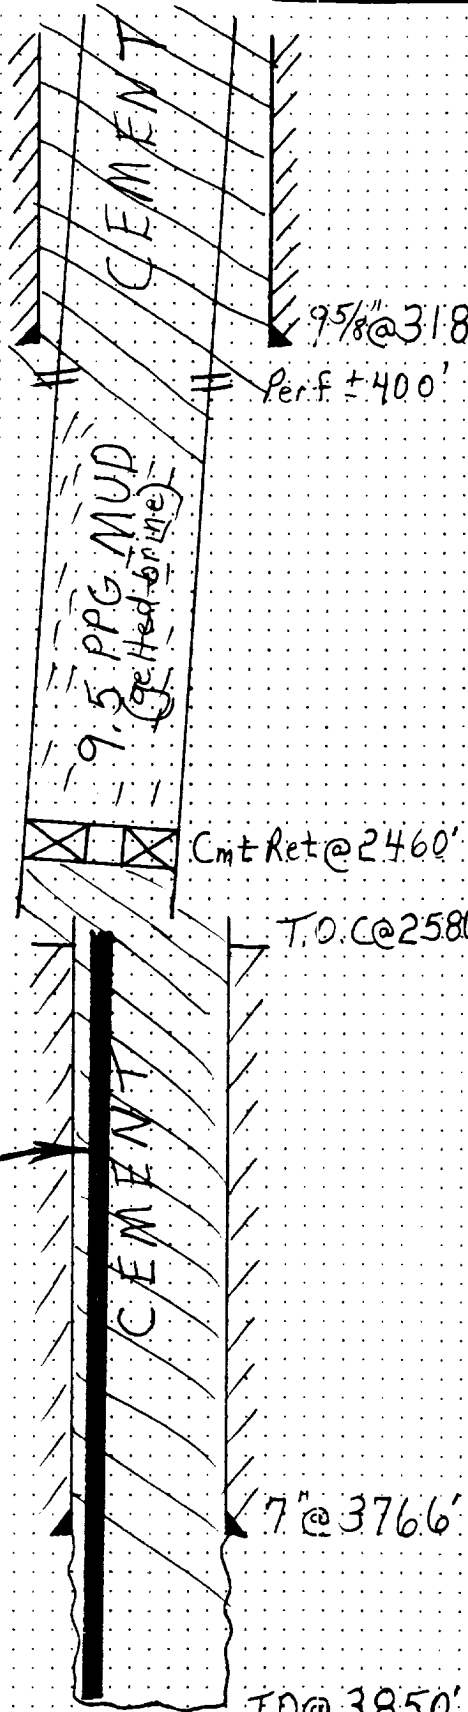

5/60 - OH compl 3766-3850
Vibrofrac 3839-44
S.O.T. w/ 10000 gal oil + 10000 #
10/62 - Put on Pump
10/90 - Attempt to Pull tbg
tbg Stuck - RD
12/90 - Cut tbg @ 2520'
Impression Block Indica
7" Csg is Parted + Shifted
Fish Fell to Bottom.

P+A Procedure:
1) Set Cmt Ret @ 2460'
Sg 2 300 sx Cmt below R.
2) circulate 9.5 PPG Mud
3) Perf @ 400'
4) Circ cmt to surface
in 9 5/8" / 7" Annulus and
Inside 7" Csg
5) Cut Csg 3' below G.
and Set P+A Marke
* * * *
* Plugged and Fixed Jun
* as Proposed 3-18-92
* * * *

TD @ 3850'