

WELL COMPLETION SKETCHES

LOCATION

Sec 7-22S-36E

660' FSL + 2310' FWL

WELL

Account 2 #22

FIELD

Eunice - 7R - Q - South

DATE

9-17-92

☒ PRESENT COMPLETION☐ SUGGESTED COMPLETION


PERMANENT WELL BORE DATA

WELL HISTORY

10" 40' @ 428'

* No Logs *

5 1/2" 17' @ 3838'

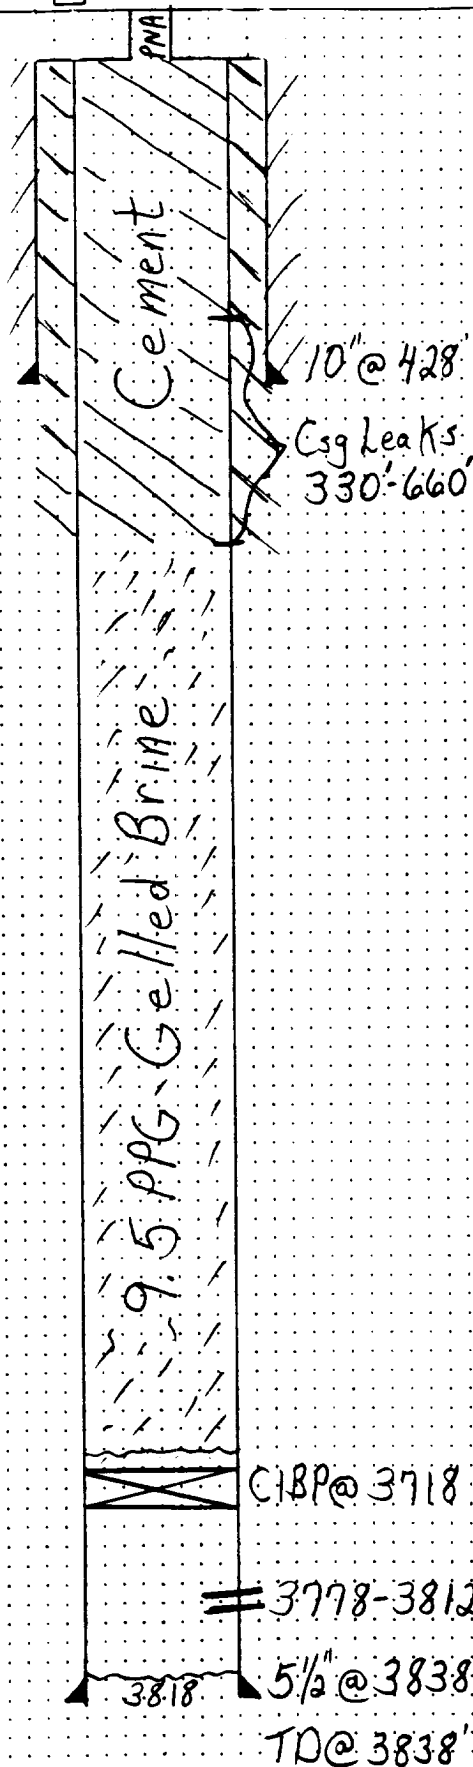

11/40 - Perf 3778-3812

Acid w/ 1000g

11/53 - Insta Gas Lift

7/62 - *TA Well*

3/67 - Attempt to Convert
to Water Supply Well
for Water FloodAcid w/ 3000g 15% NE
Unacceptable Fluid Entry

6/92 - Set CIBP @ 3718'

Hole would Not load or tr:
Will P + A @ a later date

* P + A *

9/92 - Isolate Csg Leaks 330
to 660'. Circ 9.5 PPG
gelled Brine from CIBP
Pump 180sx Class C to
CaCl₂ down Csg + Up Ann
Cut Wellhead + Anchors 3
below G.L. Weld P + F
marker in Place.

* Plugged and Abandoned

* 9-14-92

* * * * *

CIBP @ 3718

= 3778-3812

3818 5 1/2" @ 3838'

TD @ 3838'