

WELL COMPLETION SKETCHES

LOCATION 660' FSL + 1980' FWL

WELL

Account 2 #53

FIELD

Eunice SR-Qv-South

DATE

6-9-94

☐ PRESENT COMPLETION☒ SUGGESTED COMPLETION

PERMANENT WELL BORE DATA

8 5/8" 24# @ 330' cmt w/300 sx


Tops: Tansill - 3035

Yates - 3197

Seven Rivers - 3387

Queen - 3820

5 1/2" 14# @ 3785' cmt w/250 sx

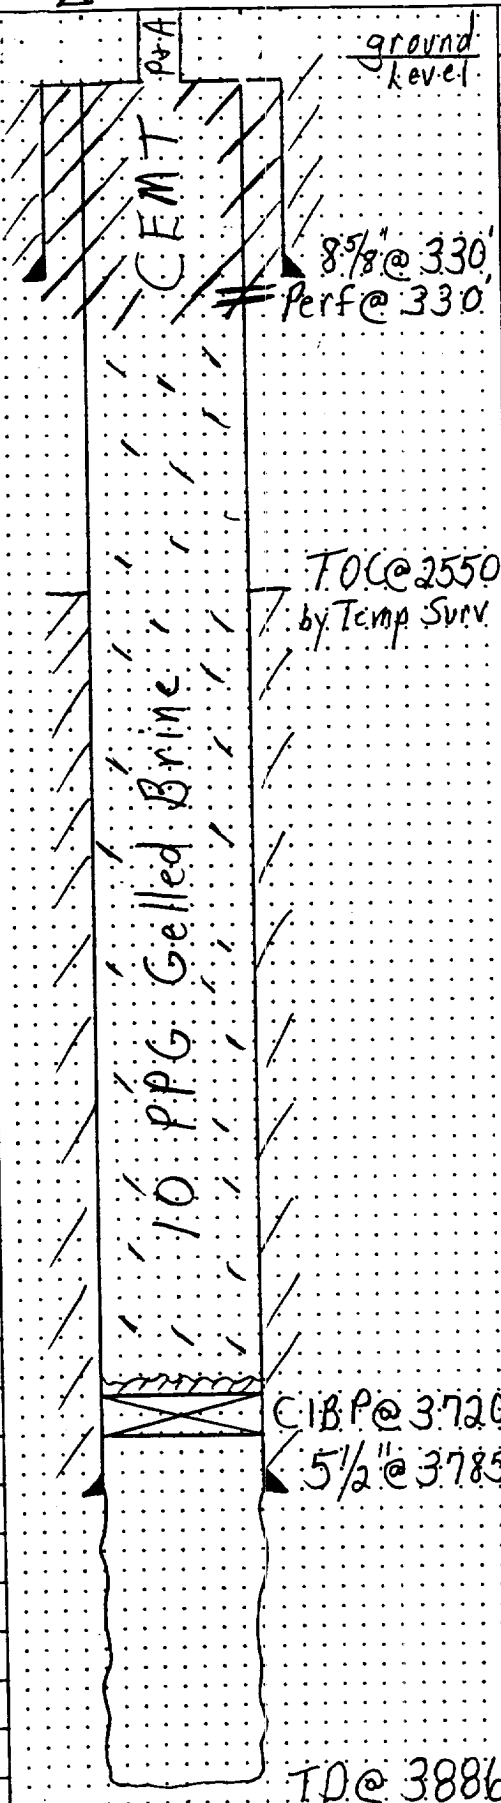

WELL HISTORY

2/61 - OH Compl. 3785-388

Vibrofrac 3847-51

S.O.T. w/20000 goil + 20000 #sd

1/77 - TA well

12/91 - LD Tbg

Set CIBP @ 3720'

w/35' cmt on CIB

** TA Well **

Proposed P+A Procedure

1) Circ Hole w/10# gelled Br

2) Perf 5 1/2" cs @ ± 330'

3) Circ Cmt Down 5 1/2" cs

+ Up 5 1/2" / 8 5/8" Ann to Su

4) Set P+A Marker

TD @ 3886'