

WELL COMPLETION SKETCHES

LOCATION

Sec 9-223-36E
1980' FNL + 660' FE.

WELL

Account # 2 # 52

FIELD

Eunice SR-QV-South

DATE

6-9-94

☐ PRESENT COMPLETION☒ SUGGESTED COMPLETION


PERMANENT WELL BORE DATA

WELL HISTORY

8 5/8" 24# @ 317' cmt w/ 300sx

Tops: Tansill: 2967'
Yates: 3153'
Seven Rivers: 3357'
Queen: 3711'

5 1/2" 14# @ 3745' cmt w/ 250sx

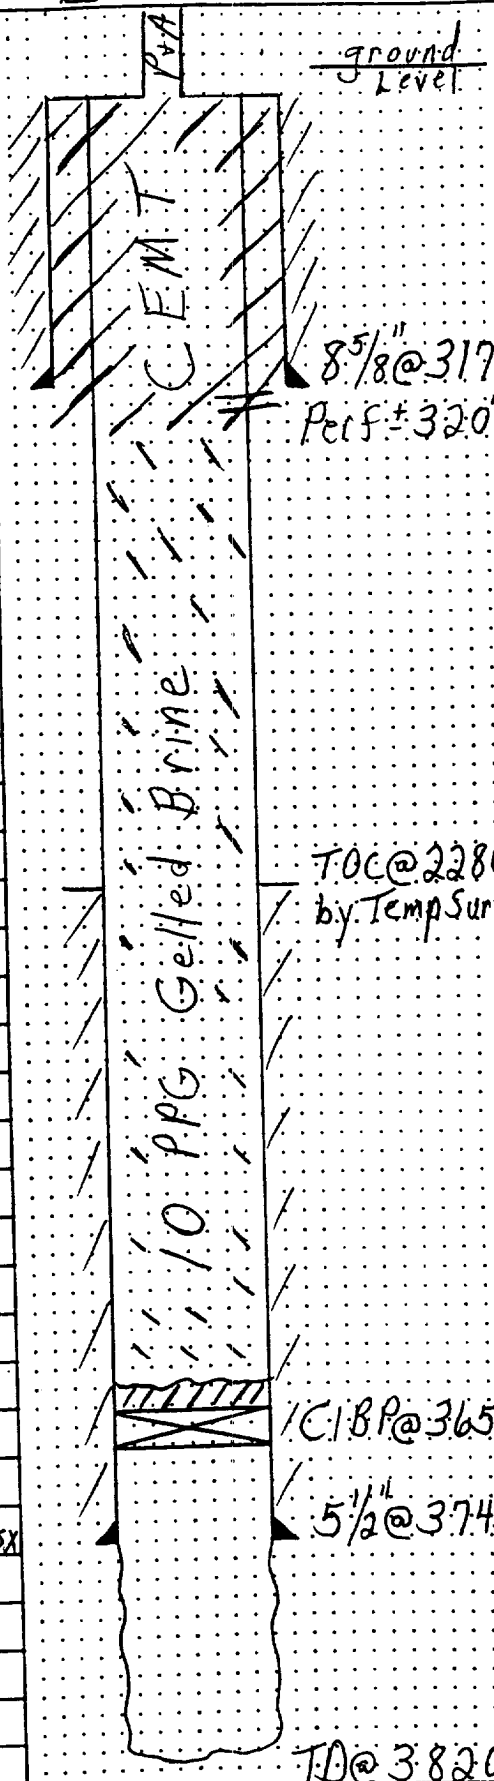

3/61 - O.H. Completion
Vibro 3784-88
S.O.T. w/ 20000 g oil + 20000#
12/90 - LD Rods + Tbg
Set CIBP @ 3650
w/ 35' cmt on CIBP
** T A well bore **

Proposed P+A Procedure
1) Circ Hole w/ 10# gel
2) Perf 5 1/2" @ 320
3) Circ Cmt Down 5 1/2
+ Vp 5 1/2 / 8 5/8" Ann
4) Set P+A Marker

TD @ 3820'