


Elev. 3549' GL +9' KB

CURRENT WELLBORE
7/22/99

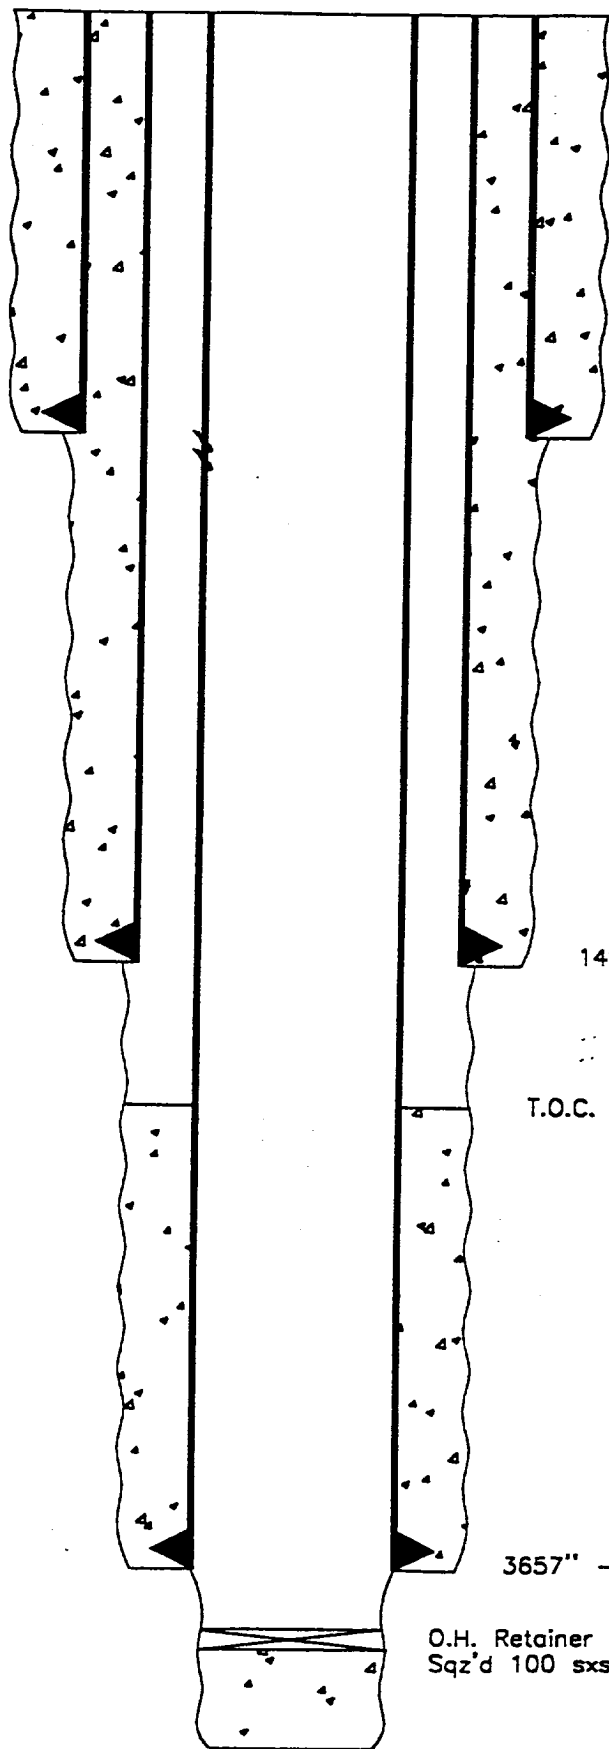

381' - 10 3/4" Casing. Cemented w/225 sxs. Circulated.

1496' - 7 5/8" Casing. Cemented w/425 sxs. Circulated. (Calculated)

T.O.C. @ 1650' (Estimated from experience)

3657' - 5 1/2", 17#, Casing. Cemented w/425 sxs.

O.H. Retainer @ 3720'
Sqz'd 100 sxs cement

T.D. @ 3807'

CONOCO, INC.

State E #1

660' FSL & 660' FEL

Sec. 17, T-22S, R-36E

Lea County, NM