


DIAGRAMMATIC SKETCH SHOWING
PROPOSED
DUAL COMPLETION INSTALLATION

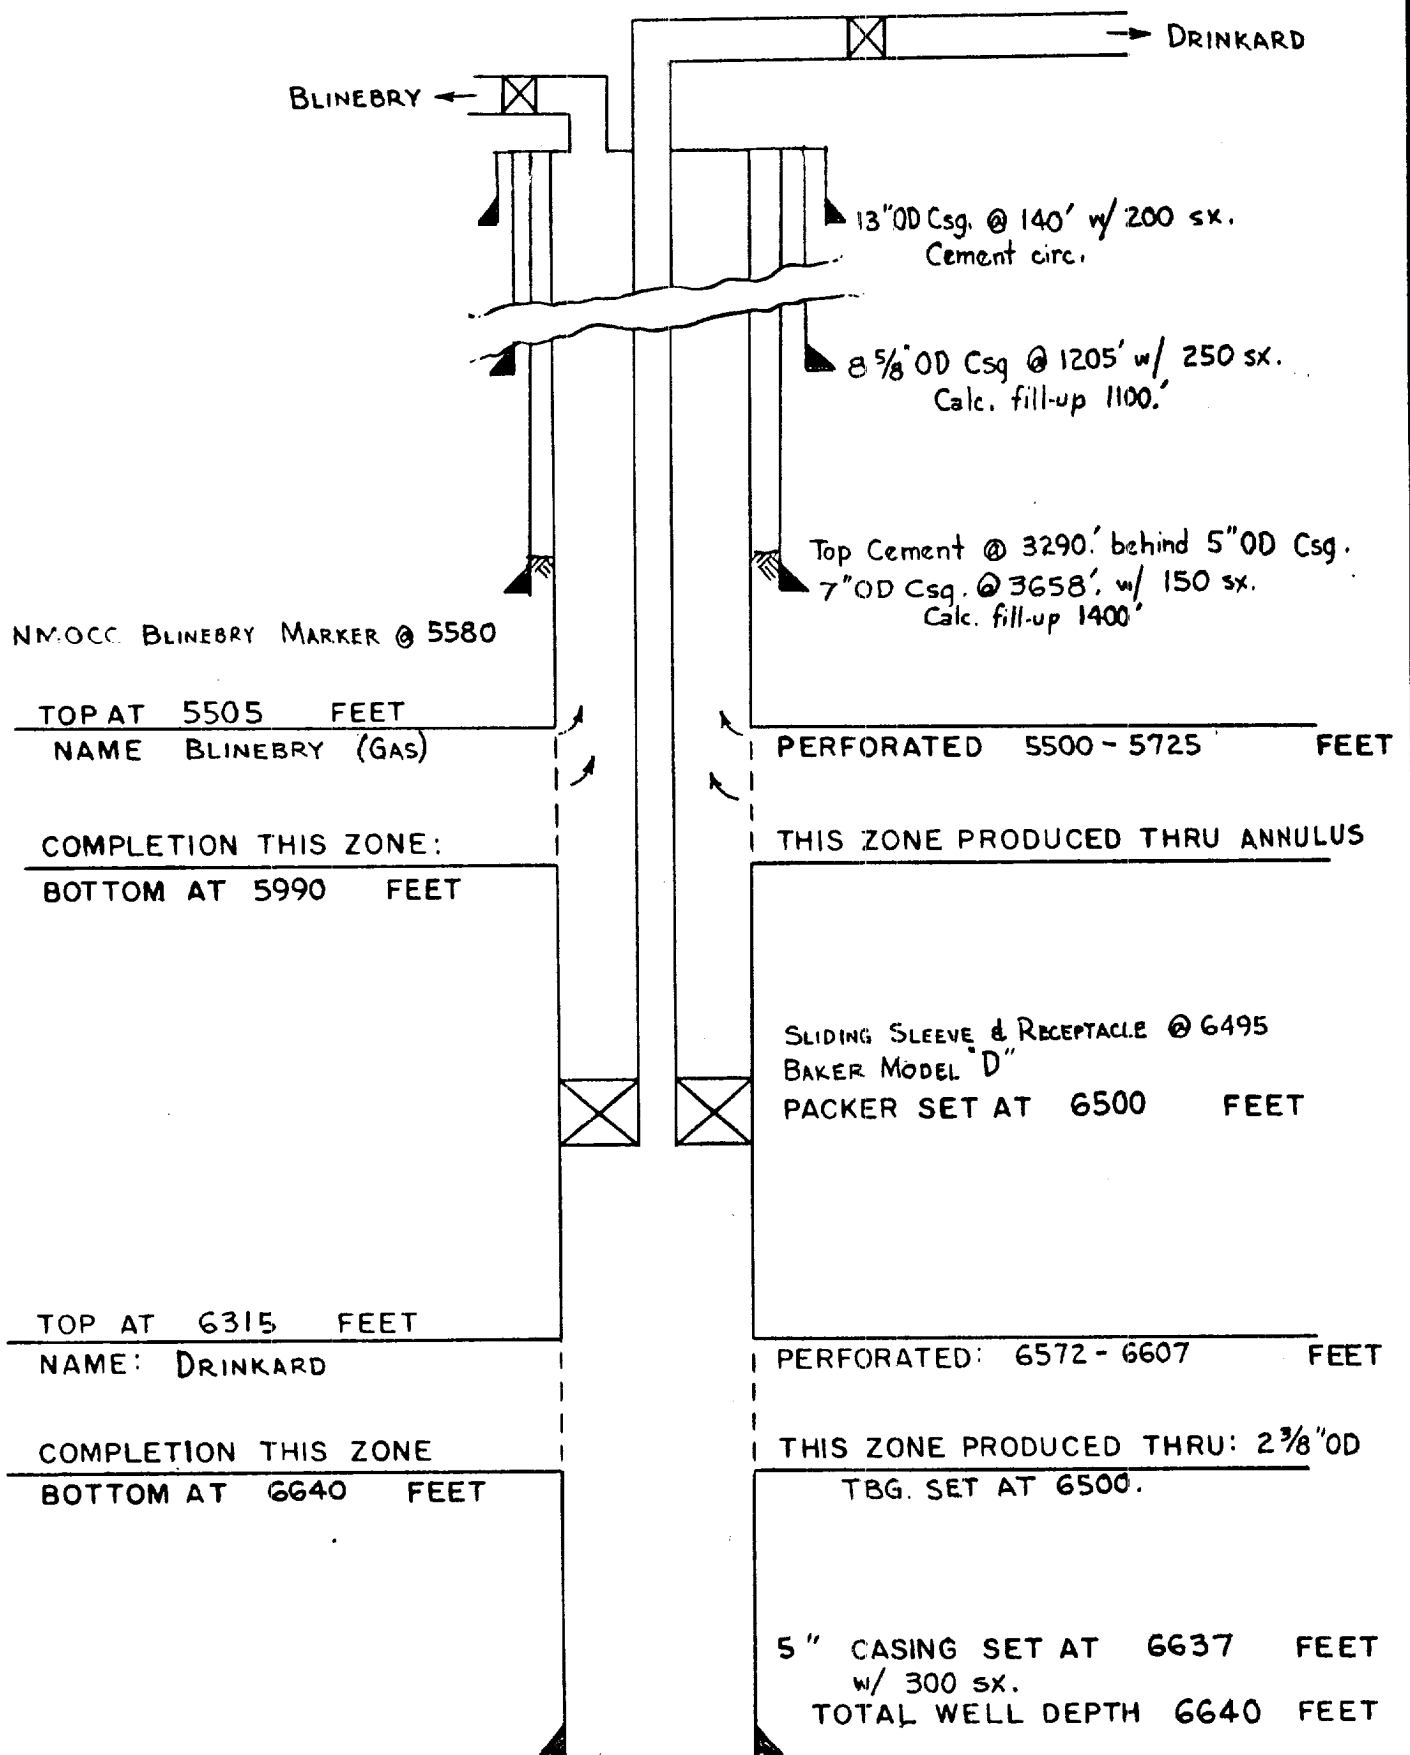

COMPANY SINCLAIR OIL & GAS Co.
LEASE W. H. TURNER WELL No. 1
FIELD BLINEBRY & DRINKARD
DATE APRIL 27, 1966