


FIELD	MONUMENT	OPERATOR	RILEY EX- & OPR, INC	DATE	APRIL 27, 1976
LEASE	EMERSON SYSTEM	WELL NO	H-20	LOCATION	SE 1/4 NE 1/4 SEC. 20 - T20S - R37E

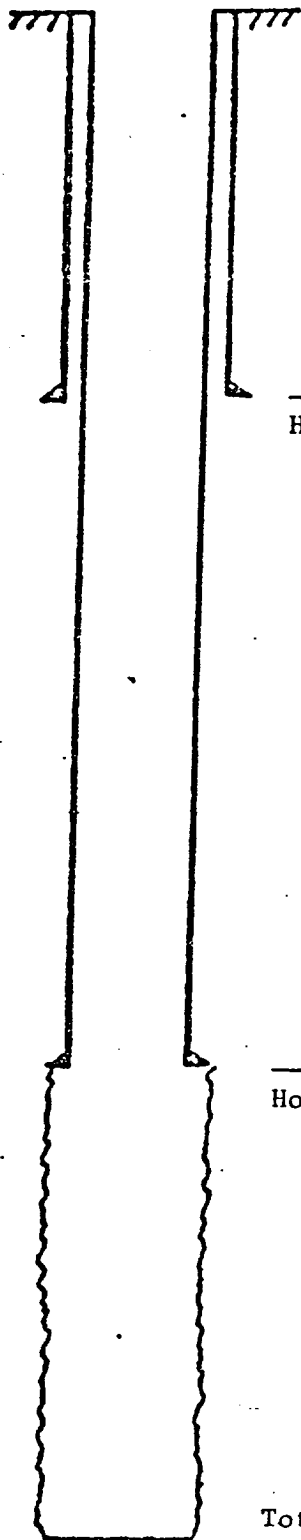

9 5/8" casing set at 812' with 500 sx of REG NEAT cement
Hole size 12 1/4" CEMENT CIRCULATED.

7" casing set at 4446' with 150 sx of REG NEAT cement
Hole size 8 3/4" TOP OF CEMENT @ 875' SURVEY.

5 1/2" OD TUBING SET @ 4437' w/ ANNULAR OIL BULKHEAD - NO PARKER

Total Depth 5000'