


DIAGRAMMATIC SKETCH OF TRIPLE COMPLETION INSTALLATION (TUBINGLESS)

Note: Cemented production casing through the two deep strings simultaneously with 500 sx Class "C", 4% gel with friction reducer followed by 200 sx Class "C" 4% gel. Top cement @ 2300'.

Centralizers & Scratchers on every casing joint through each pay.

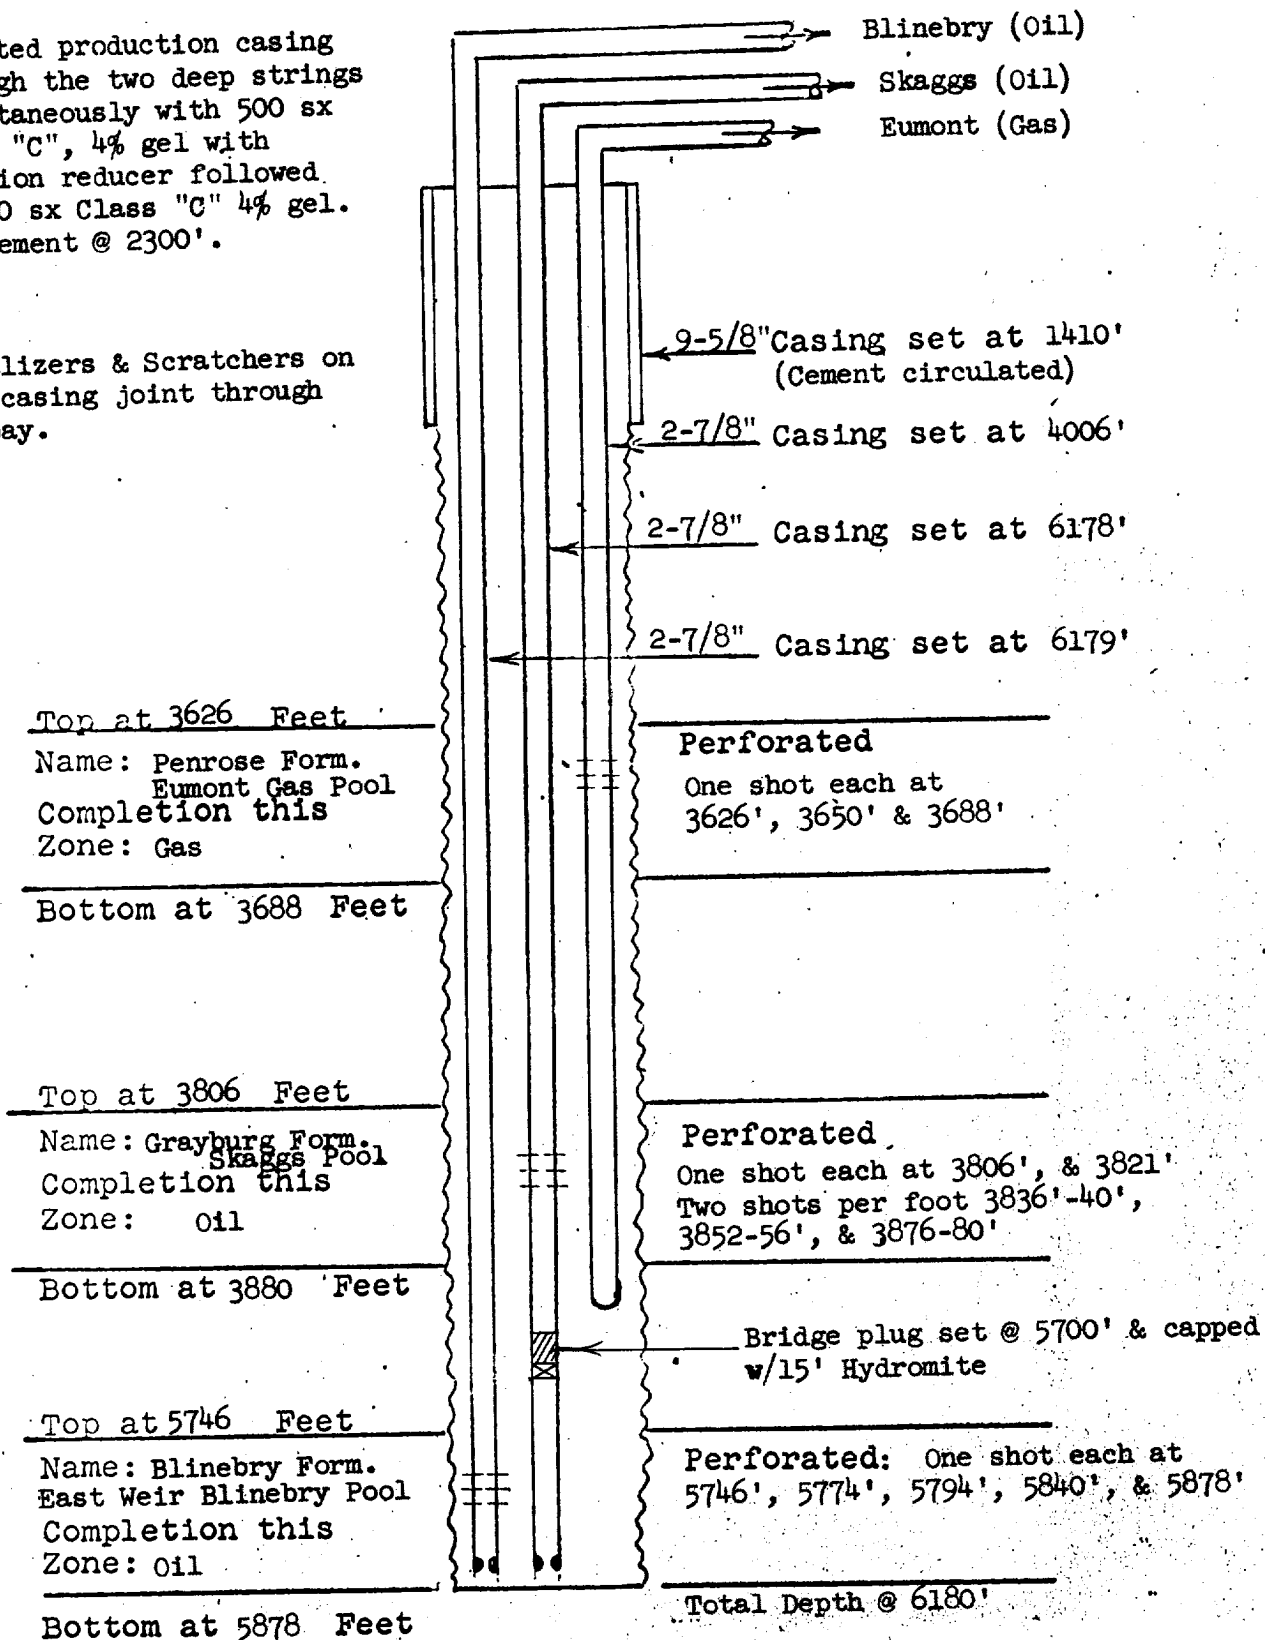

TEXACO Inc.

LEASE: L. R. Kershaw Well No. 8
FIELD: Eumont Gas, Skaggs, & East Weir Blinebry Pools
DATE: April 20, 1965

Revises sketch dated August 29, 1963. Bridge plug set in Skaggs string to eliminate communication between Skaggs and Blinebry.