


Proposed Wellbore Diagram

SEMU Eumont #84

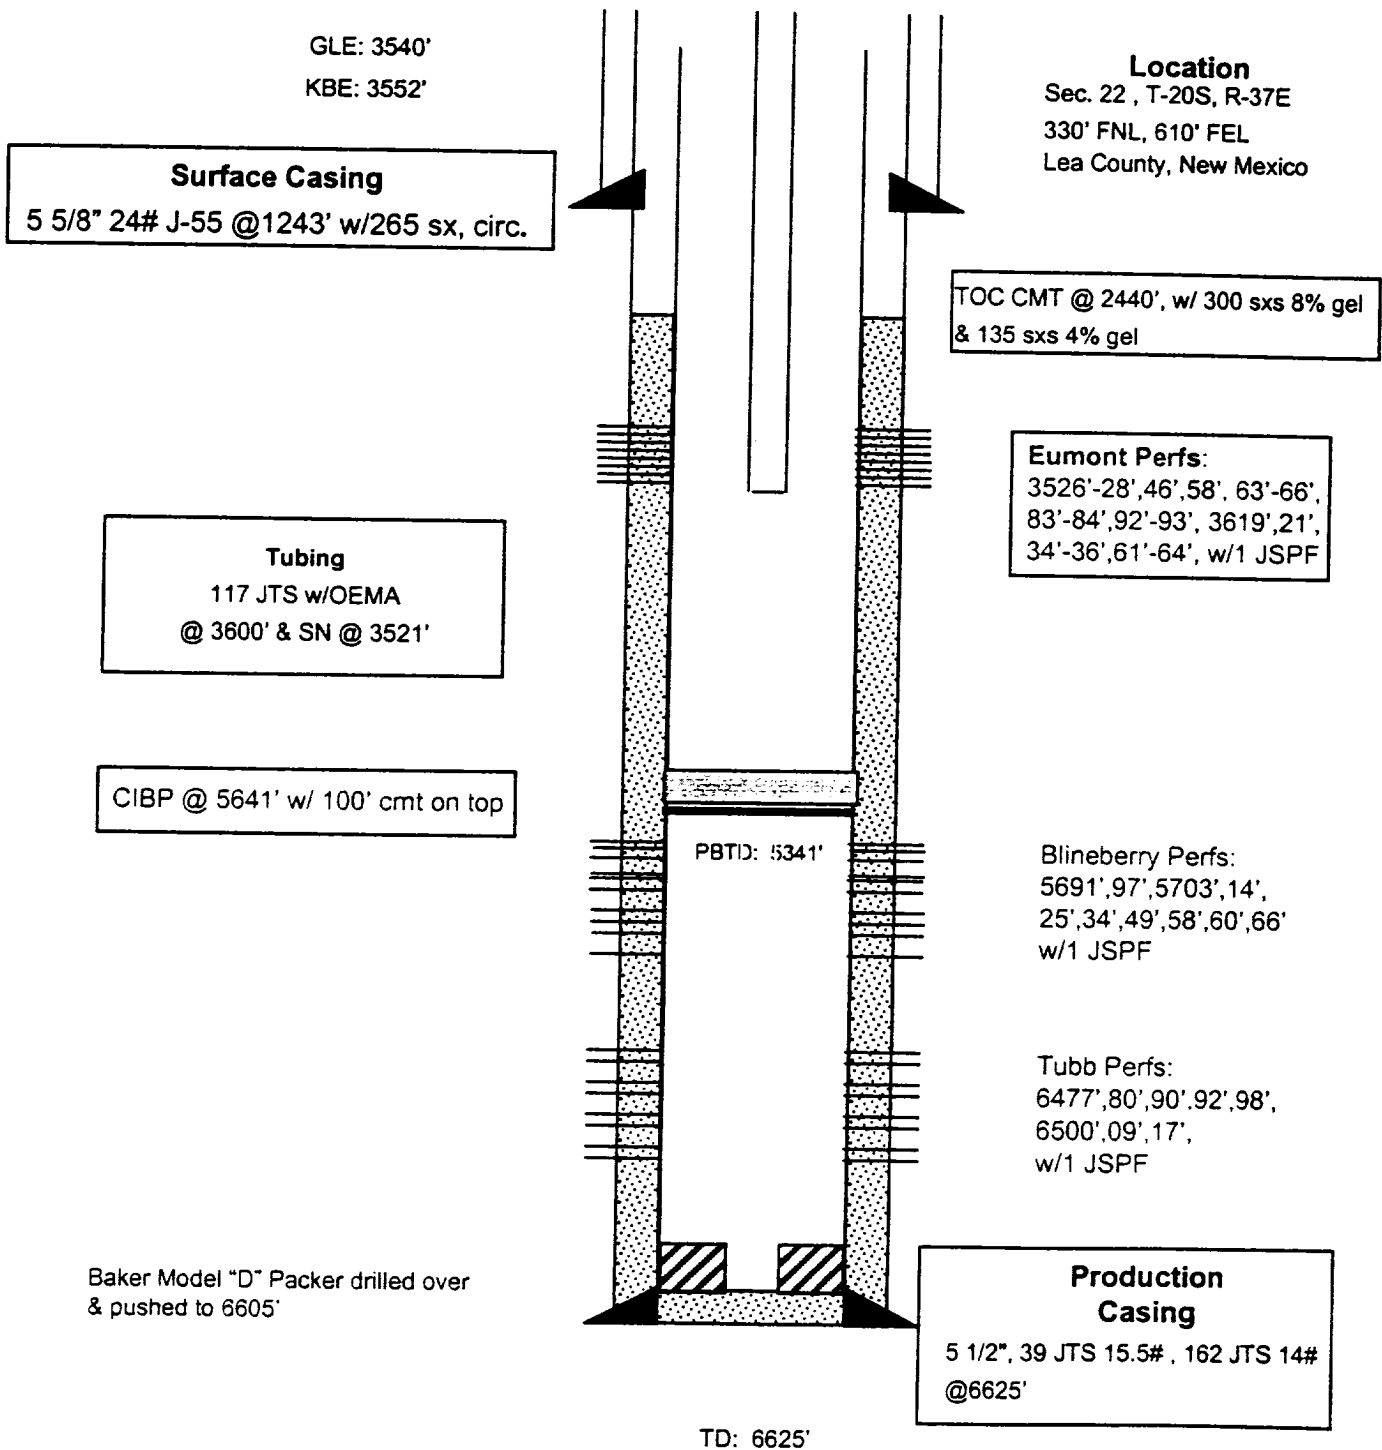

By: MRB

f:\user\roberhw\data\wellhist\blank.ppt

Date: 7/22/99