


DIAGRAMMATIC SKETCH SHOWING DUAL COMPLETION INSTALLATION (TUBINGLESS)

Note: 2-7/8" casing cemented with 600 sx class "C", 4% gel and 1400 sx class "C" 2 % gel. Cement volume equals 245% of calculated annular volume from TD to base of salt.

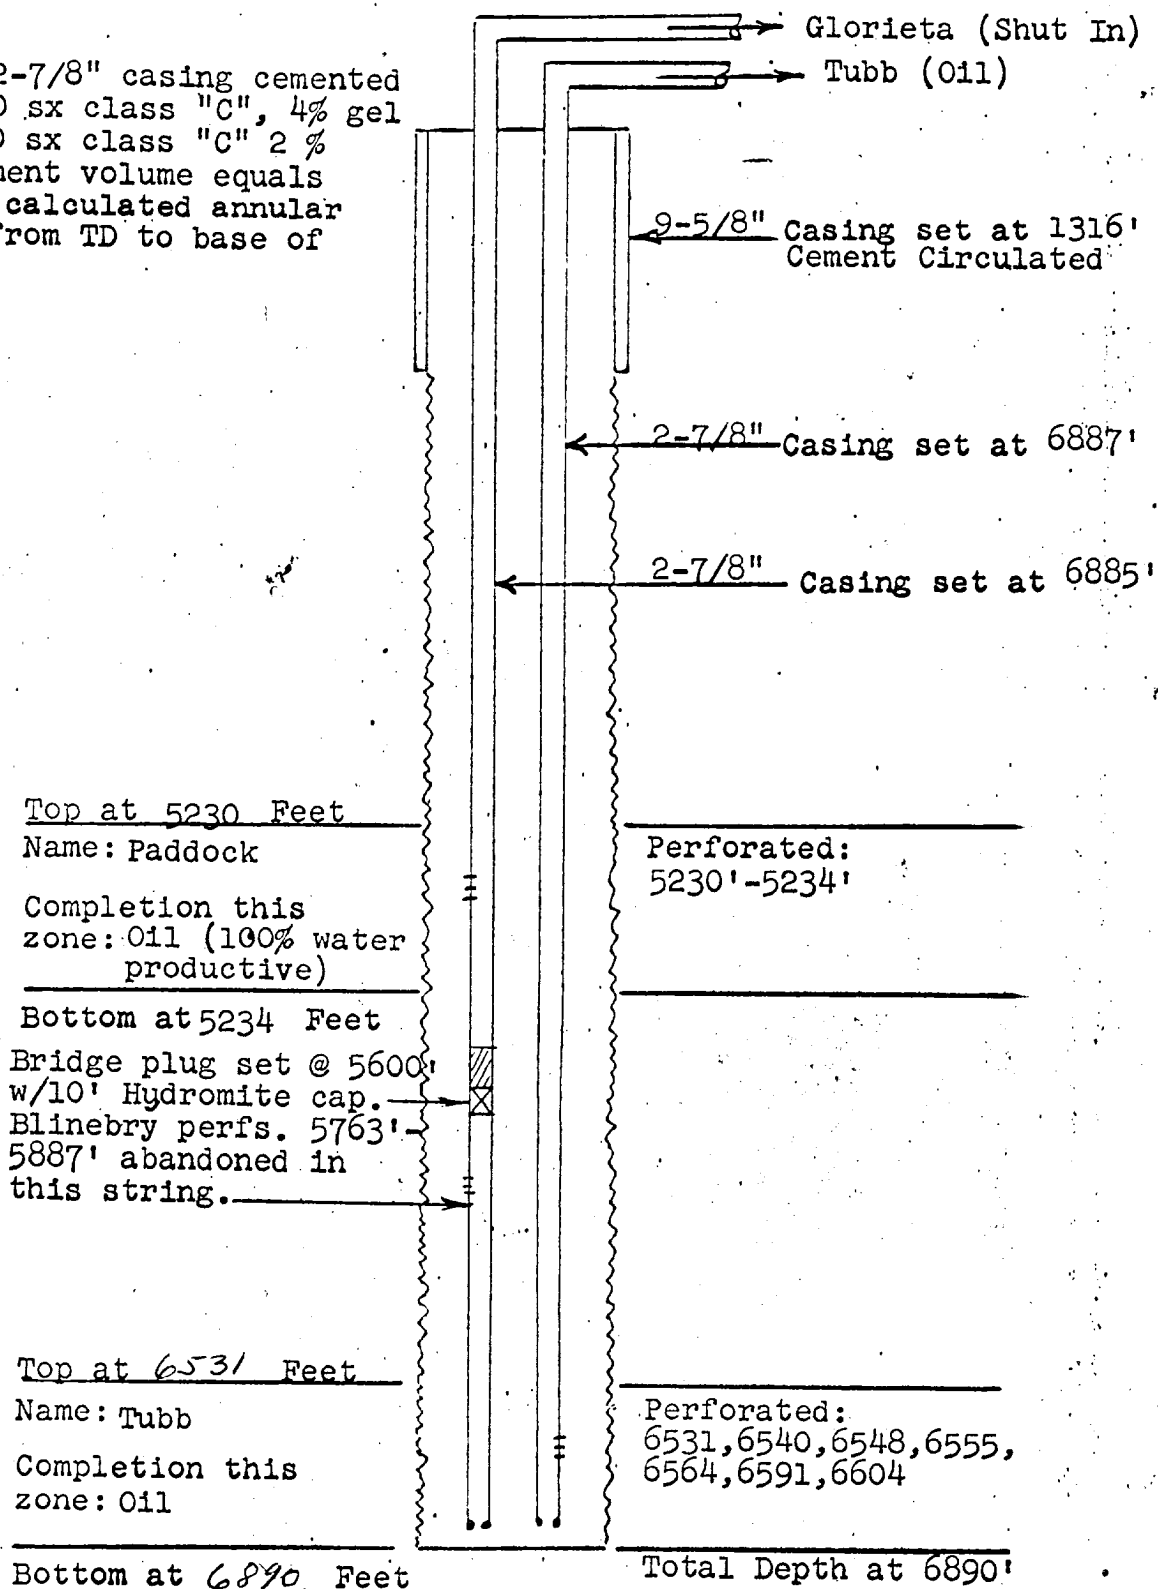

TEXACO Inc.

LEASE: E.H.B. Phillips "B" Well No. 1
FIELD: Monument-Tubb (Oil)
DATE: August 18, 1964

Revised; formerly E.H.B. Phillips Well No. 2