


DIAGRAMATIC SKETCH SHOWING DUAL COMPLETION INSTALLATION (TUBINGLESS)

NOTE: 2-7/8" casing cemented with 600 sx. Class "C", 4% gel, and 1400 sx. Class "C", 2% gel. Cement volume equals 340% of calculated annular space from TD to base of salt.

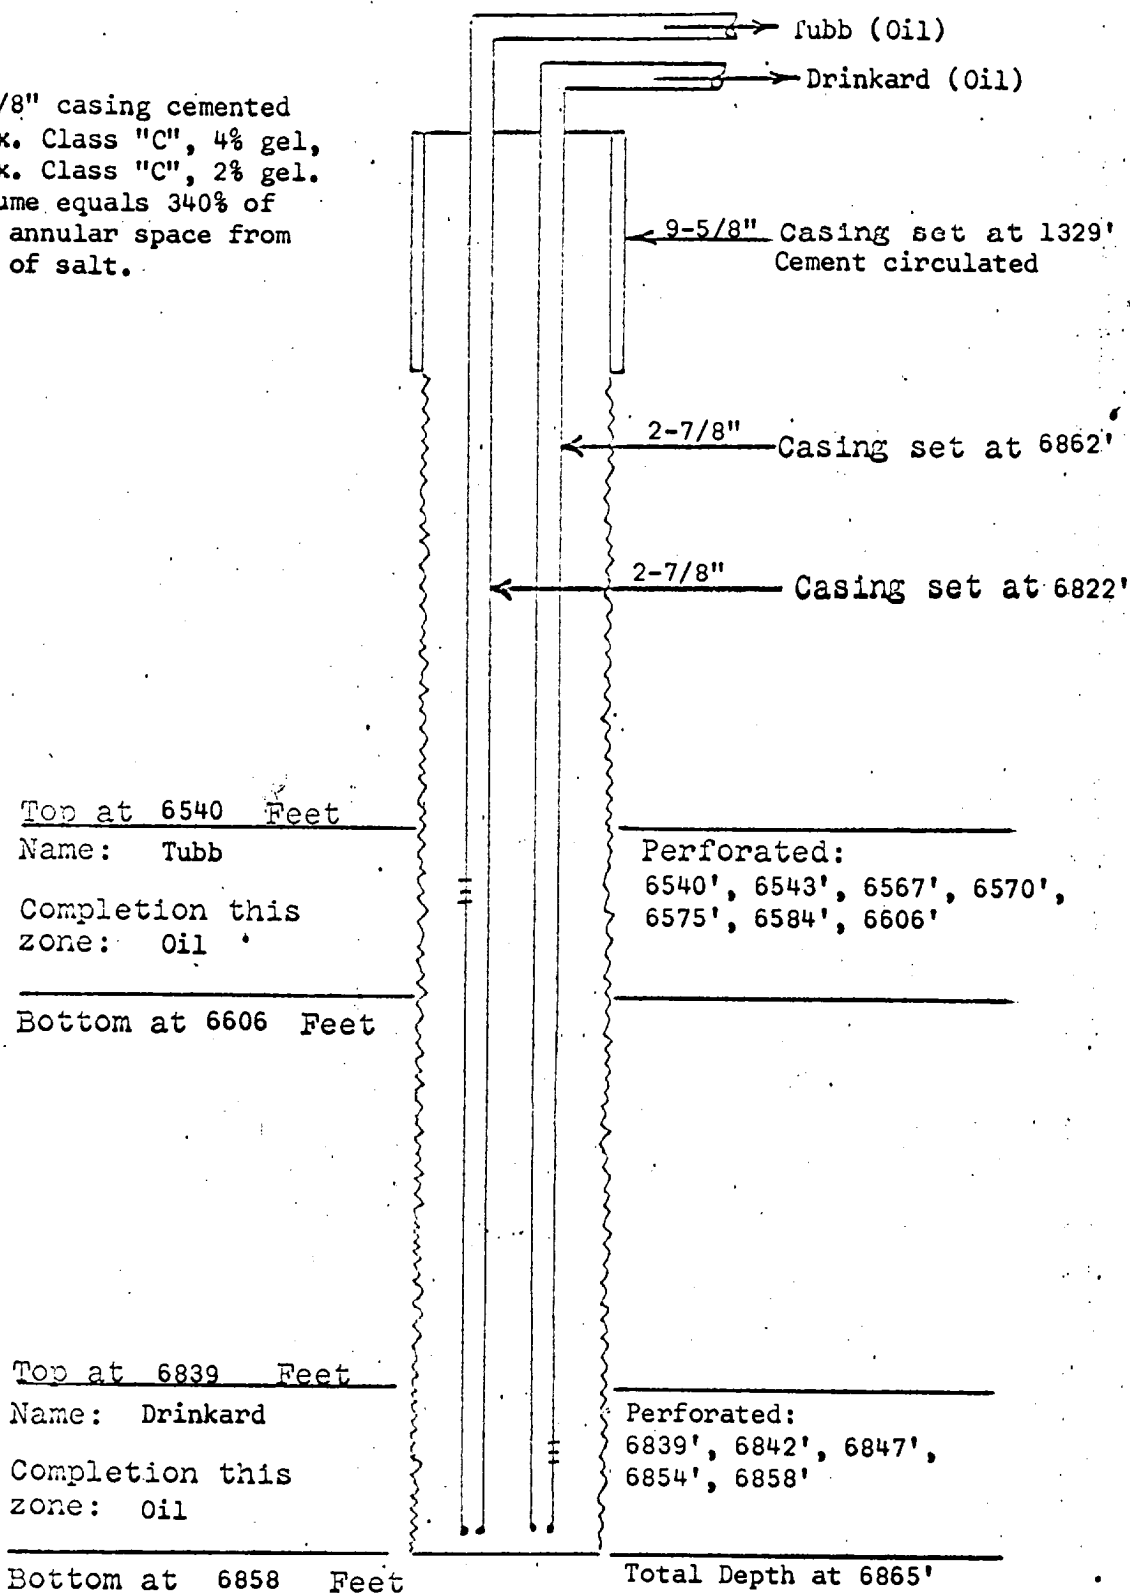

TEXACO Inc.

LEASE: E. H. B. Phillips "B" Well No. 2
 FIELD: Monument - Tubb and Skaggs - Drinkard
 DATE: August 18, 1964

Revised: Formerly E. H. B. Phillips Well No. 3