


DIAGRAMMATIC SKETCH SHOWING DUAL COMPLETION INSTALLATION (TUBINGLESS)

NOTE: 2-7/8" casing to be cemented with 400 sx Class "C" 8% gel, and 400 sx Class "C" 4% gel. Cement volume equals 177% of calculated annular volume from TD to base of salt.

Top at 5150 Feet
 Name: Blinebry
 Completion this zone: Oil
 Bottom at 5920 Feet

Top at 6465 Feet
 Name: Tubb
 Completion this zone: Oil
 Bottom at 6550 Feet

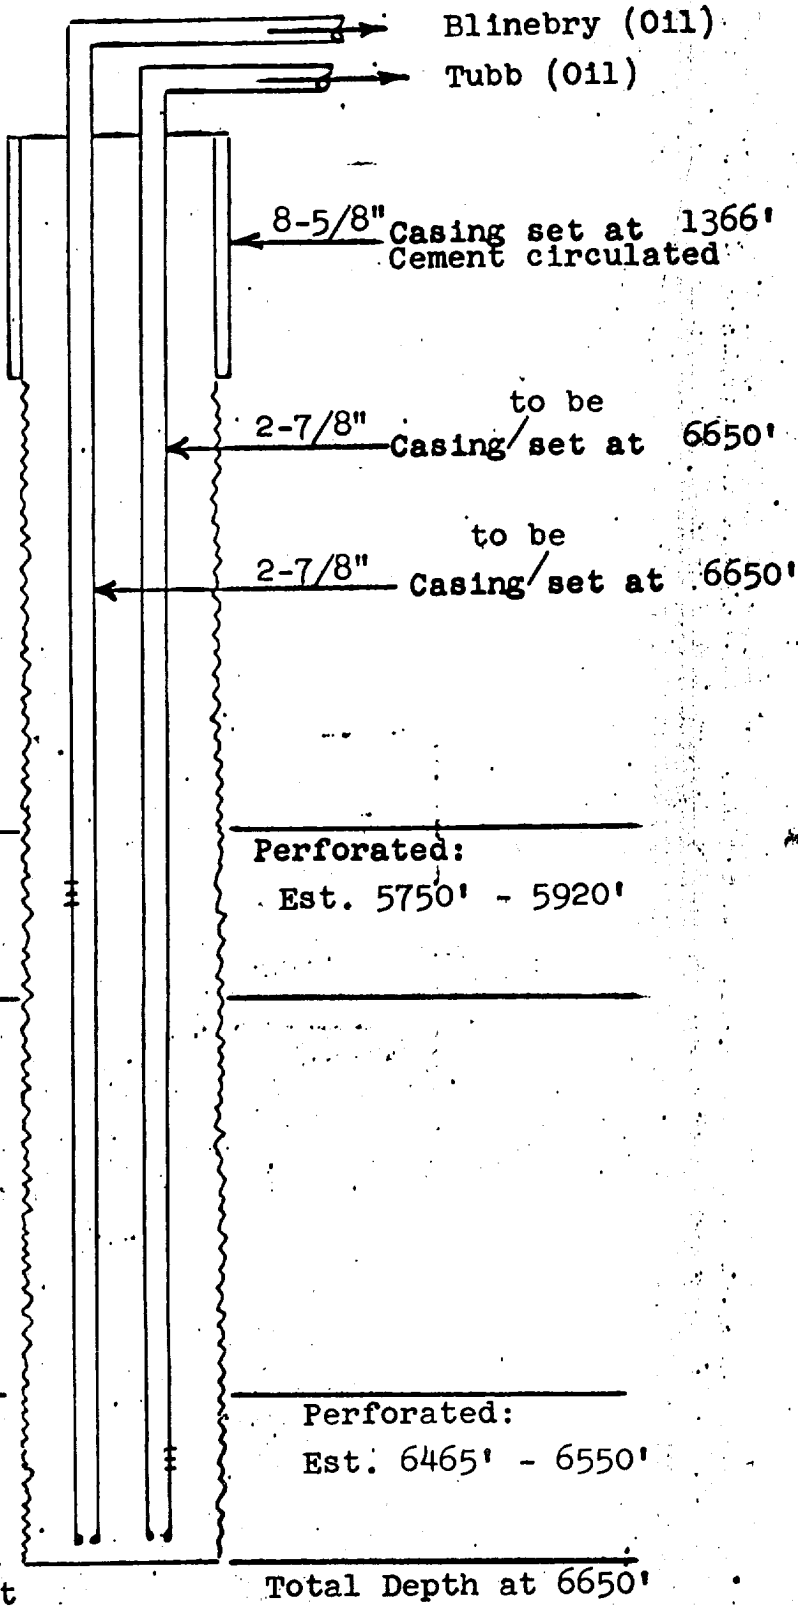

TEXACO Inc.

LEASE:
 FIELD:
 DATE:

L. R. Kershaw Well No. 11
 East Weir Blinebry & Weir Tubb
 December 8, 1964