


DIAGRAMMATIC SKETCH OF A WELL DURING DUAL COMPLETION INSTALLATION (TUBINGLESS)

NOTE: Both strings of 2-7/8" casing to be cemented with 400 sacks Class "C" 8% gel and 400 sacks Class "C" 4% gel cement. Calculated cement volume is 160% of annular volume from T.D. to base of salt.

Tubb (Oil)
Drinkard (Oil)

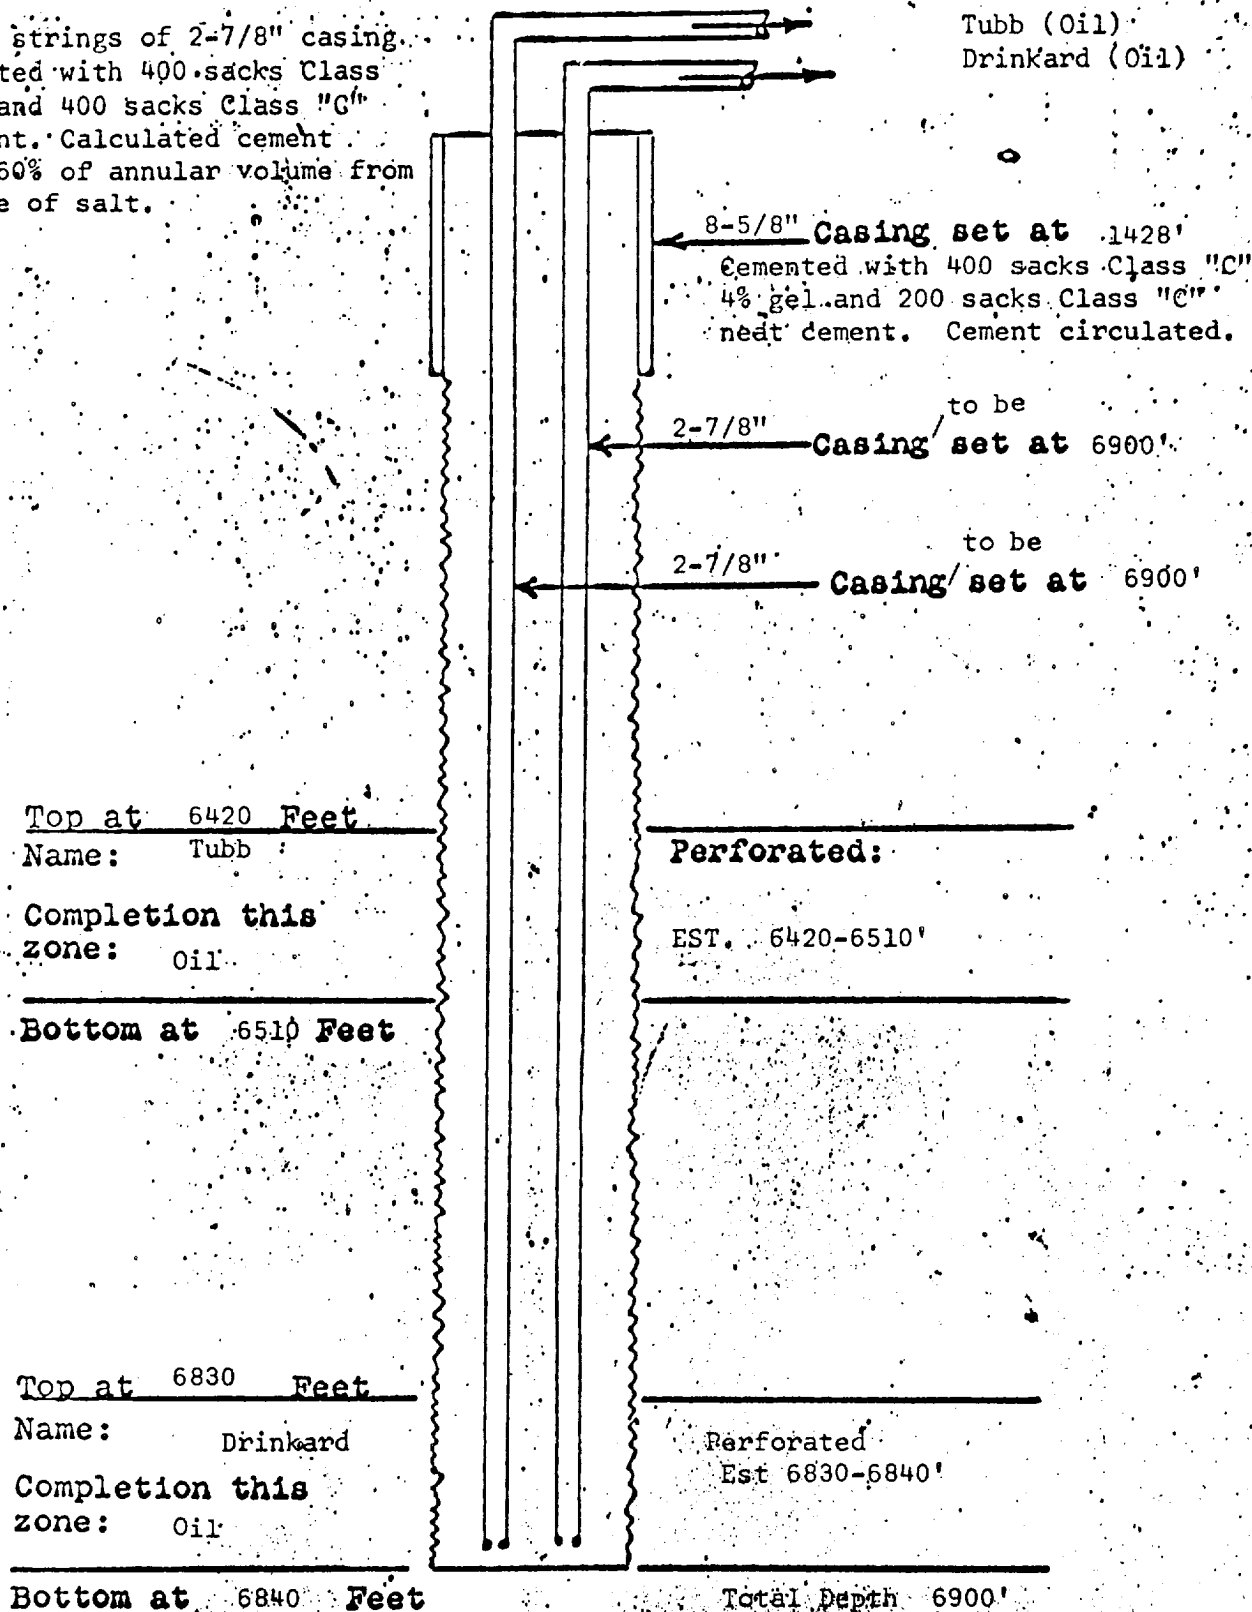

TEXACO Inc.

LEASE: C. H. Weir "A" Well No. 11
FIELD: Skaggs Drinkard and Undesignated Tubb
DATE: October 29, 1964