


DIAGRAMMATIC SKETCH SHOWING
TRIPLE COMPLETION INSTALLATION

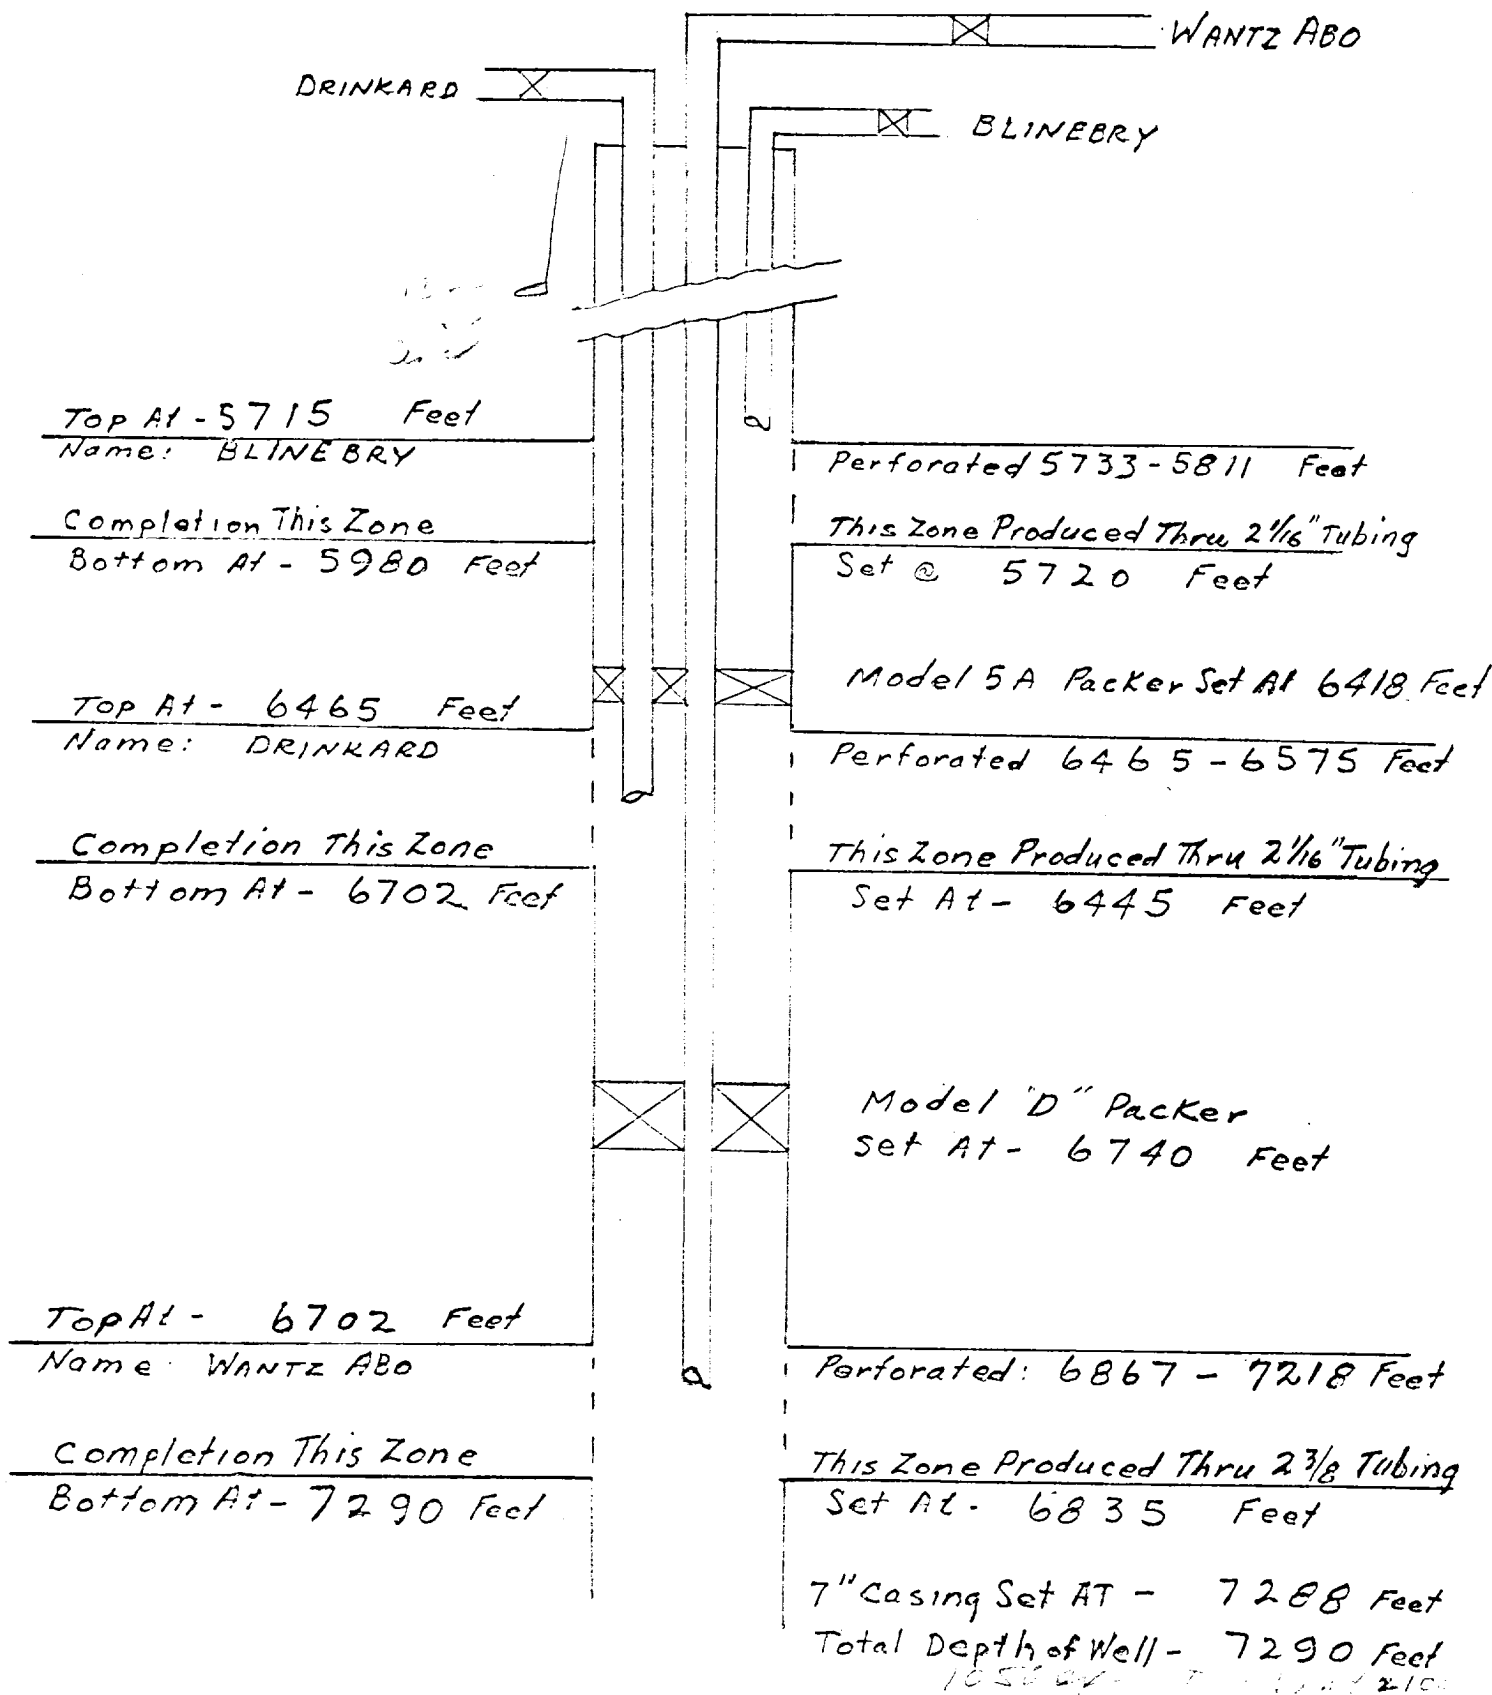

COMPANY LANKHAM OIL COMPANY
LEASE S. J. Sarkeys No. 1
FIELD Wantz Abo, Drinkard, Blinebry
LOCATION NE/4 NE/4, Sec 26, T21S, R37E
DATE 11-10-65