

"LOCATION: 660' FSL & 1980' FWL
SEC. 11, T20S, R37E

ELEV: 3574'
KB: 3586'

7- $\frac{5}{8}$ " 24 #/ft H-40 →
SURFACE CSG SET @ 1334'
w/ 560 SX. CIRC

4- $\frac{1}{2}$ " 9.5 #/ft & 11.6 #/ft J-55 →
PROD. CSG. SET @ 6700'
w/ 615 SX. TOC @ 2300'

2- $\frac{3}{8}$ " +69 @ 665' →
211 jts

PERF RECORD


6470, 75, 6560
w/ 1 JSPF

6593, 6602, 6606
6618 w/ 2 JSPF

6452, 67, 70, 73,
6517, 26, 30, 60, 93
6602, 06, 18, 21, 37,
6652, 59, 72, 80
w/ 4 JSPF

Tops

RUSTLER	1347'
TOP SALT	1438'
YATES	2677'
7-RIVERS	2932'
QUEEN	3482'
GLORIETA Mkr.	5227'
BLINEBRY Mkr.	5807'
Tubb	6348'
LOWER Tubb Mkr.	6532'

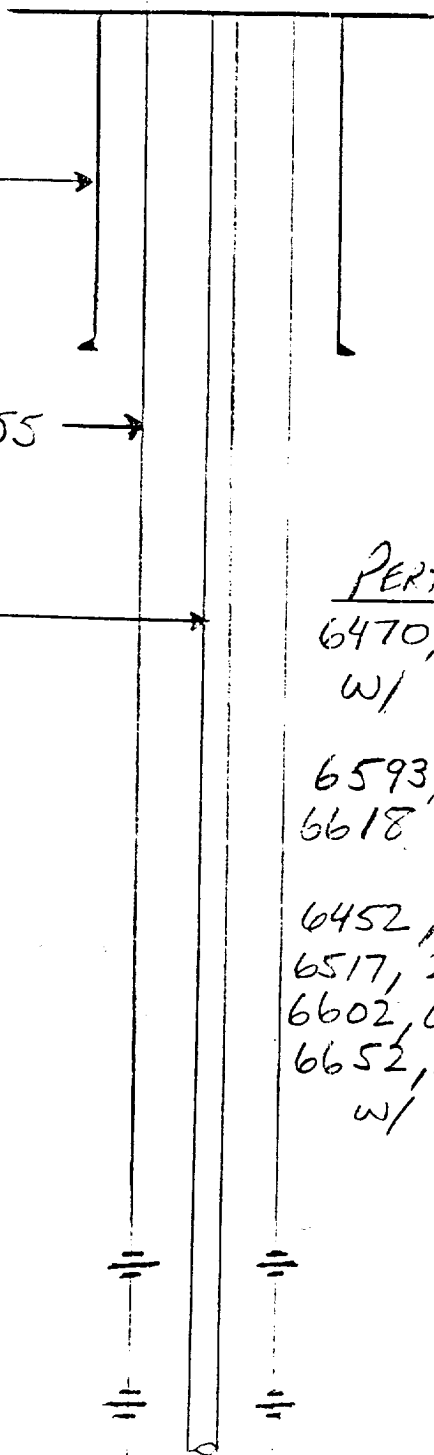

TD 6700'

ME

PRESENT Wellbore Diagram
SKA002 3 #/ft #5

Minimum TUB
NM