


DIAGRAMMATIC SKETCH
PIPE COMPLETION INSTALLATION

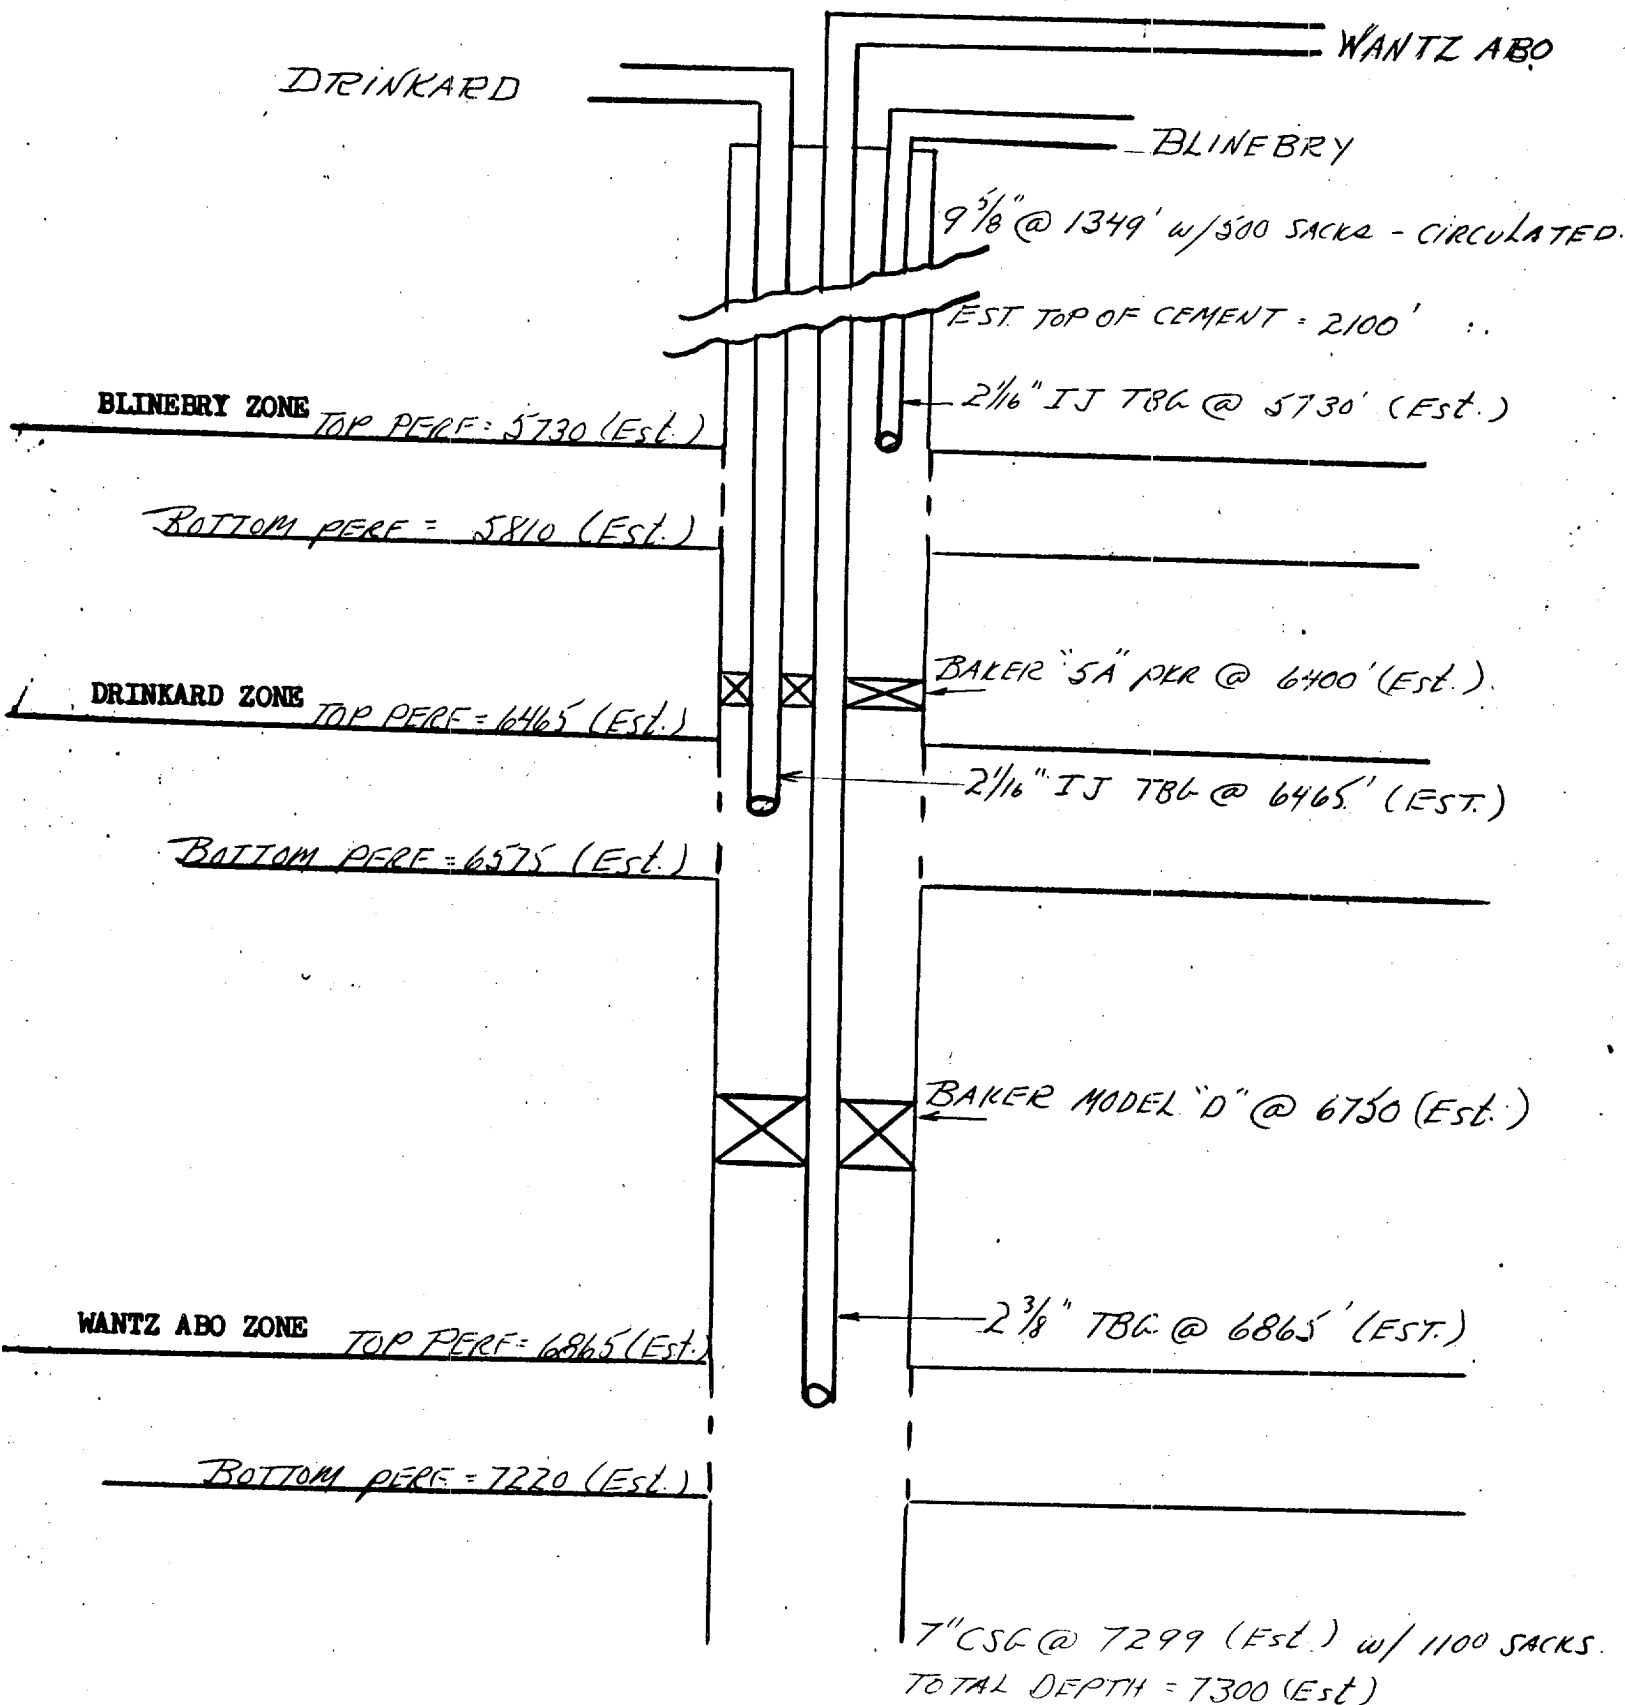

Company - HARPER OIL COMPANY
 Lease - S. J. SARKEYS NO. 2
 Field - WANTZ ABO, DRINKARD, BLINEBRY
 Location - NW SE NE T-21-S, R-37-E
 LEA COUNTY, NEW MEXICO