


FIELD SEMPER 551:0	OPERATOR H. J. ...	DATE 4/12/2001
LEASE F. 1 ...	WELL NO. 17	LOCATION 300' ... S. 19 T. 2 R. 1

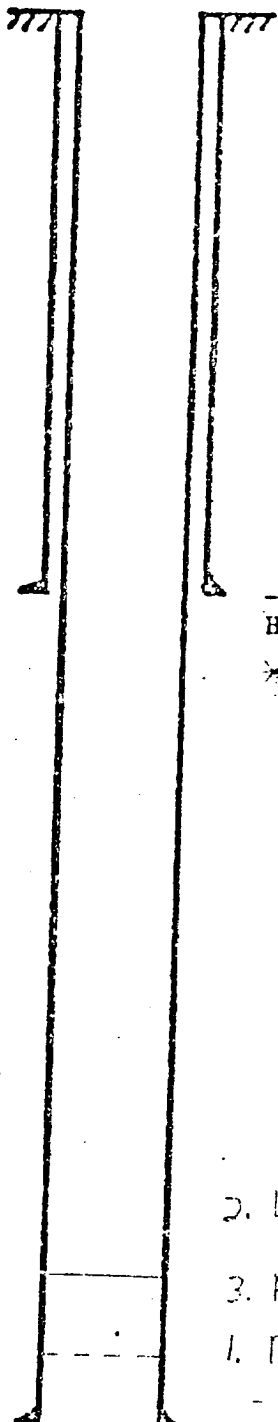

8 5/8 " casing set at 469 ' with 200 sx of * cement
Hole size 7 1/2 " Cement Circulated

* 300 ex. Iron w/ 2% CaCl.

2 3/4 " Tbg. at 3943 '

2. 4 1/2 " csg. perf'd at 3802-2900 ' & 2970-3140 '

3. Plug Back w/ sand to 3778 '

1. D.O.D. 4200 '

4 1/2 " casing set at 4200 ' with 200 sx of * cement

Total Depth 4010 ' Hole size 7 1/2 " Top Cement C2638 by Survey

* 340 ex. Iron w/ 2% CaCl.