

Sec 8-22S-36E

WELL COMPLETION SKETCHES

LOCATION

1980' FSL + 1780' FEL

WELL

Account 2 #61

FIELD

Eunice SR - 01 South

DATE

2-22-73

☐ PRESENT COMPLETION☒ SUGGESTED COMPLETION for P+A

PERMANENT WELL BORE DATA

7 5/8" 24# @ 340' cmtw/175sx


Tops: Tonsill - 3009'

Ya-es - 3173'

Seven Rivers - 3358'

Queen - 3767'

4 1/2" 9.5# @ 3949' cmtw/300sx

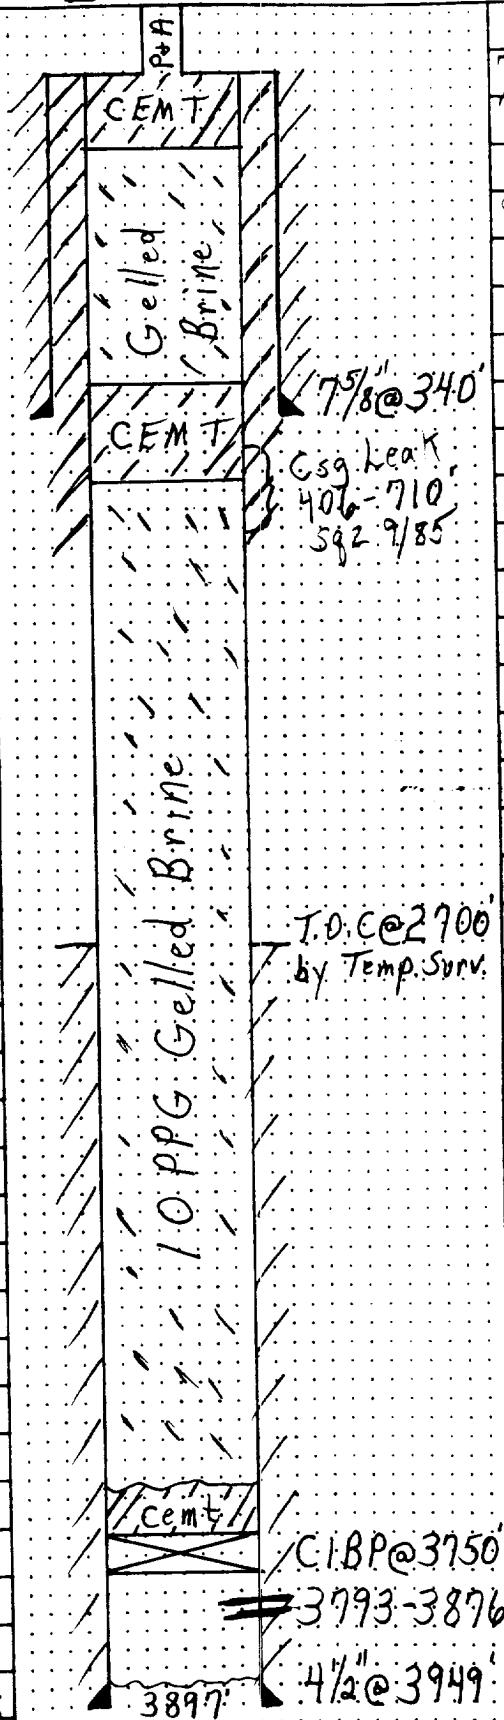

WELL HISTORY

7/70 - Perf 3793-3876

Acid w/2300g
W.I.W.

9/85 - Isolate Csg Leak

f/406-710

Circ Cemt Down Csg
+ Up Annulus

Ø out + Test - OK

P.O.P. as Producer

Proposed P+A Procedure:

1) Set C.I.B.P @ 3750'

w/35' cemt on C.I.B.P

2) Circ. 10 PPG gelled Brin

3) Spot Balanced Cemt

Plugs f/300'-450' (15s)

f/3'-150' (15s)

4) Set P+A Marker