
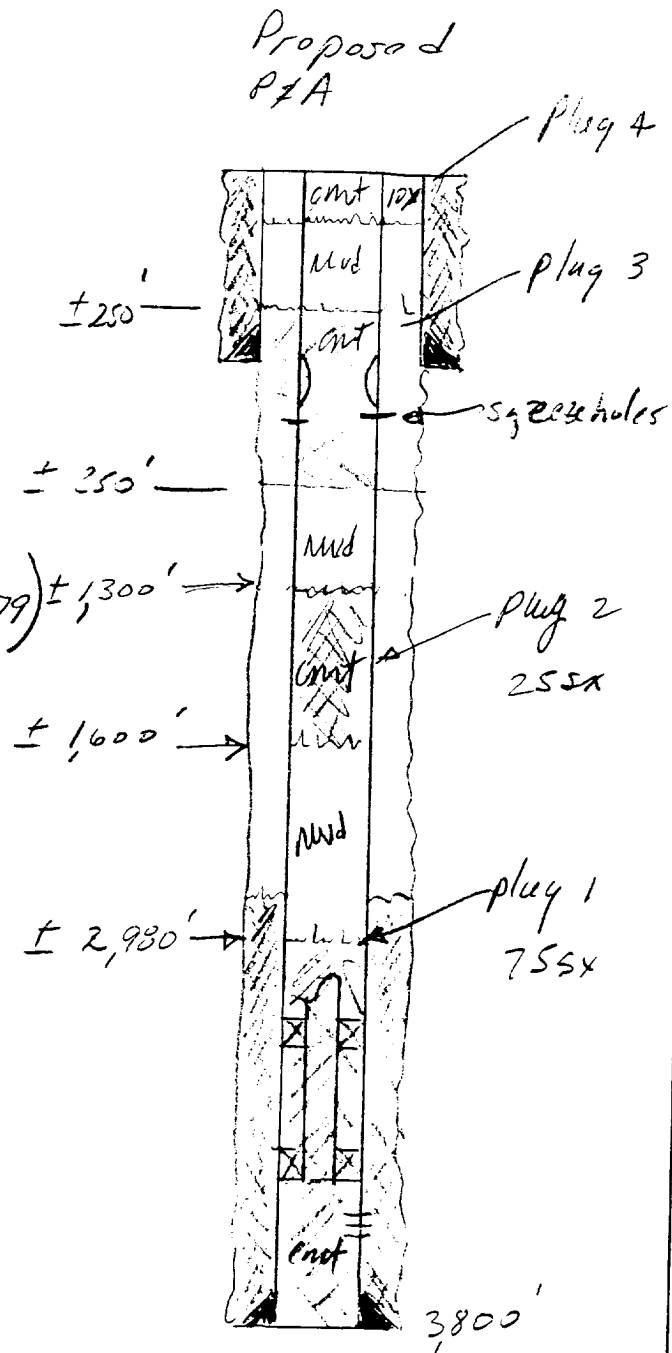


# SOUTHWEST ROYALTIES

PROJECT Cities Federal #1 SWD

PAGE 1 OF 1  
BY \_\_\_\_\_ DATE \_\_\_\_\_

Sec 20, T22S, R36E, L46a,

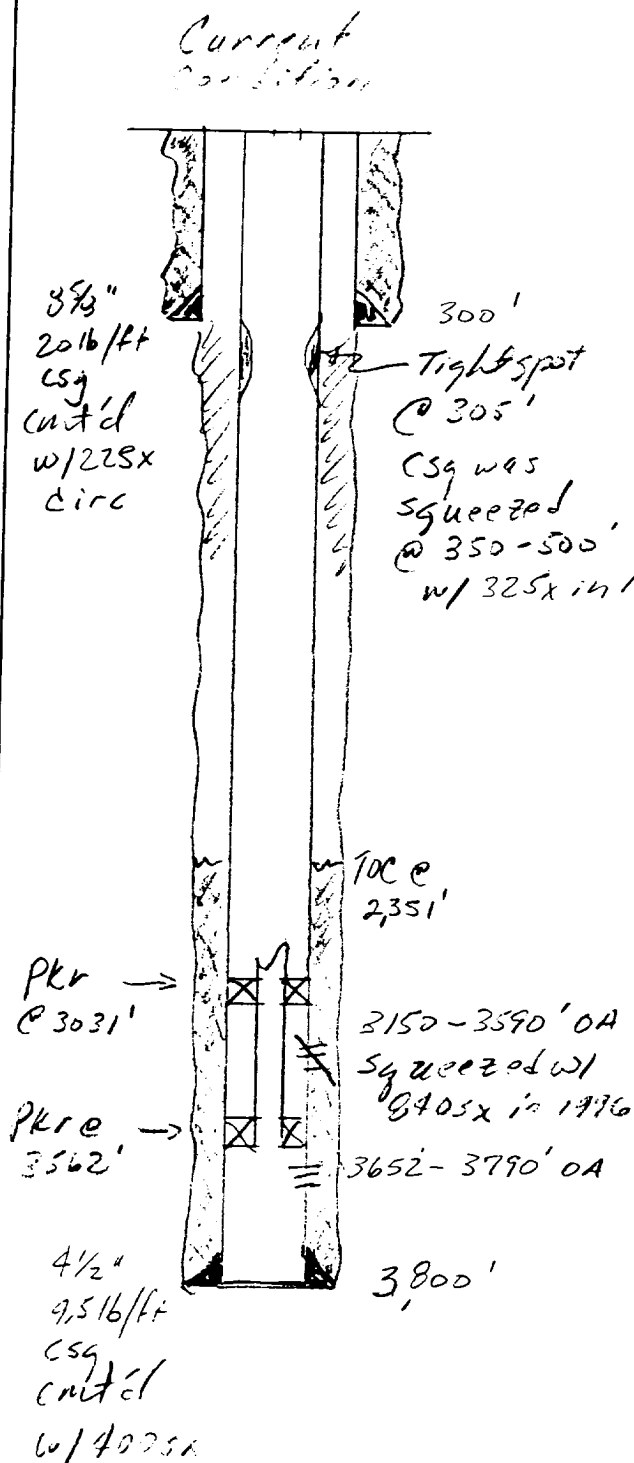

Not to Scale  
diagrammatic sketch  
prepared by  
Cal Blomworth, P.E.  
4/10/99