


RIG-59

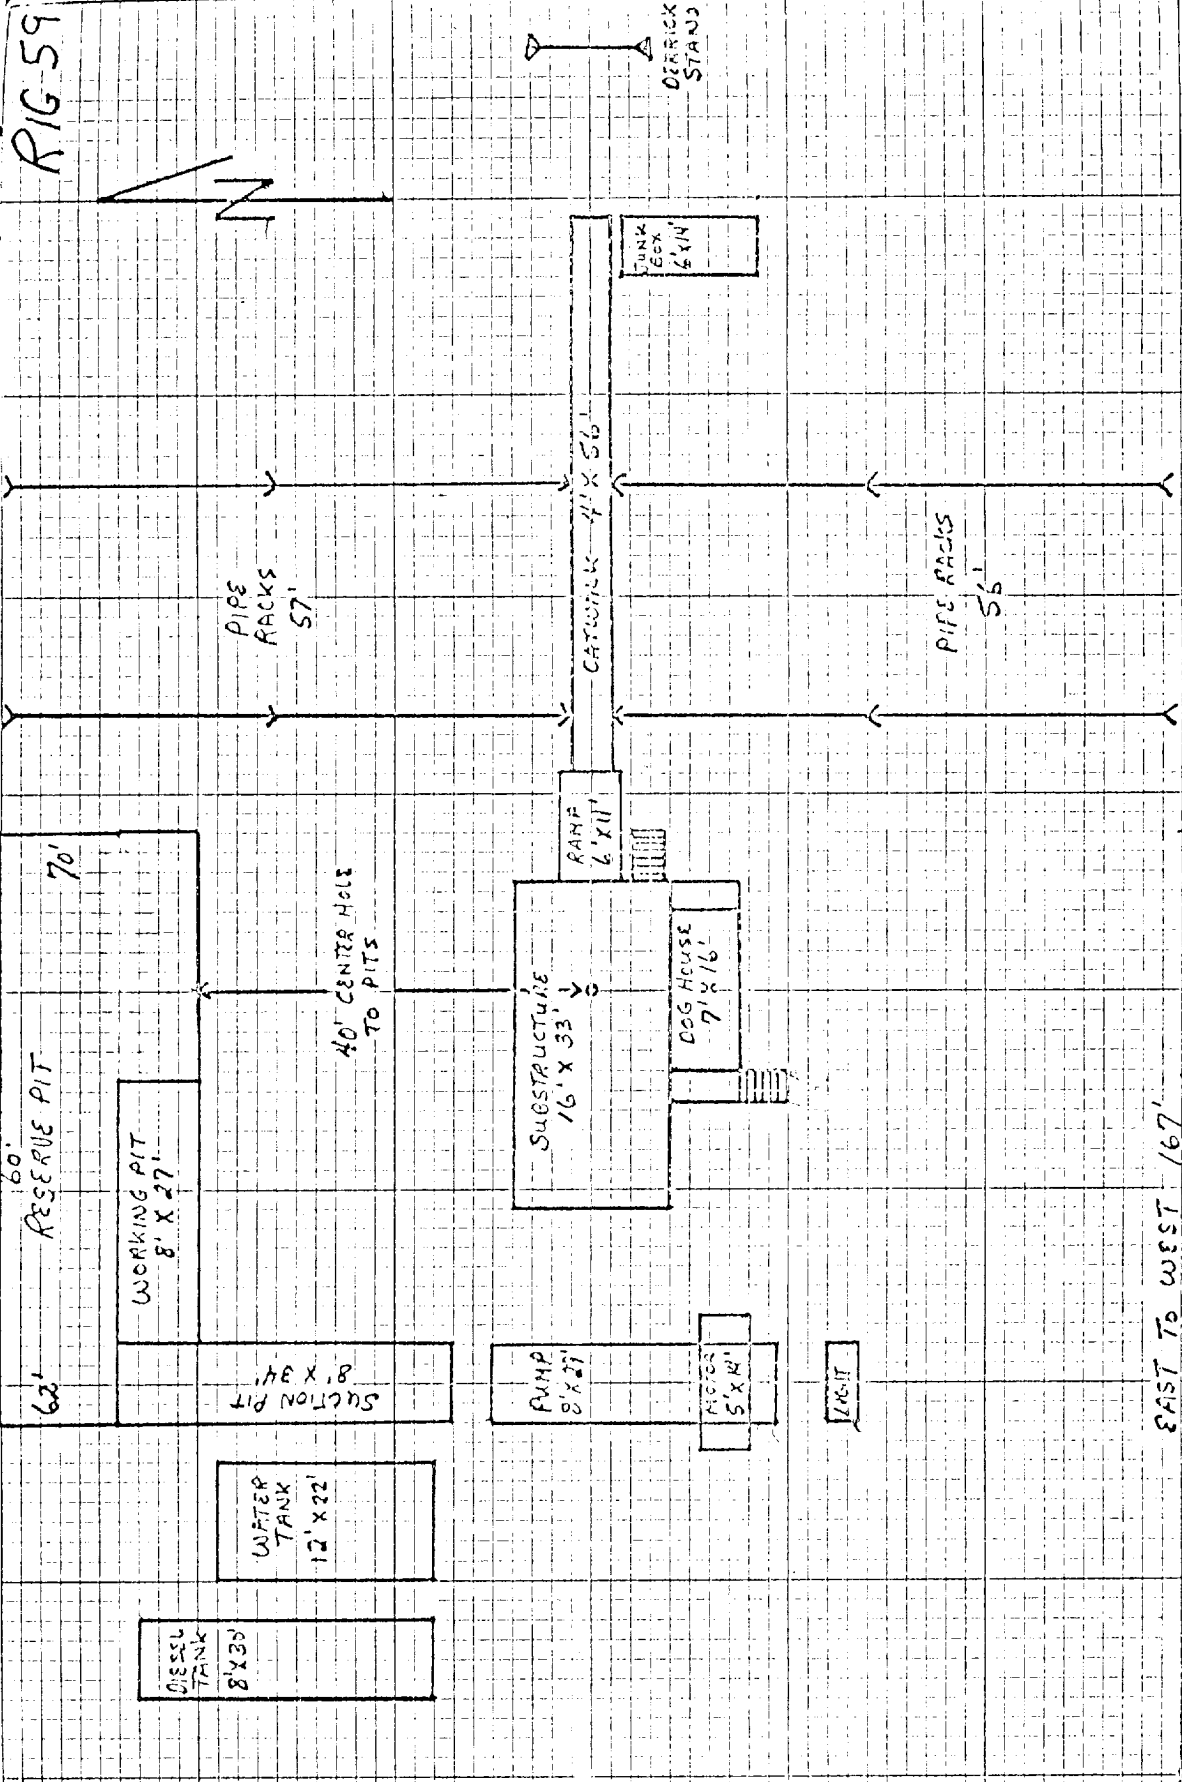

EAST TO WEST 167'
NORTH TO SOUTH 168' (INCL RESERVE PITS)

DOG HOUSE
8' X 15'