


MEYER B-23 No. 5

660' FSL & 660' FEL

UNIT P, SEC. 23, T-22S, R-36E

ELEVATION: 3491' DF
3481' GL

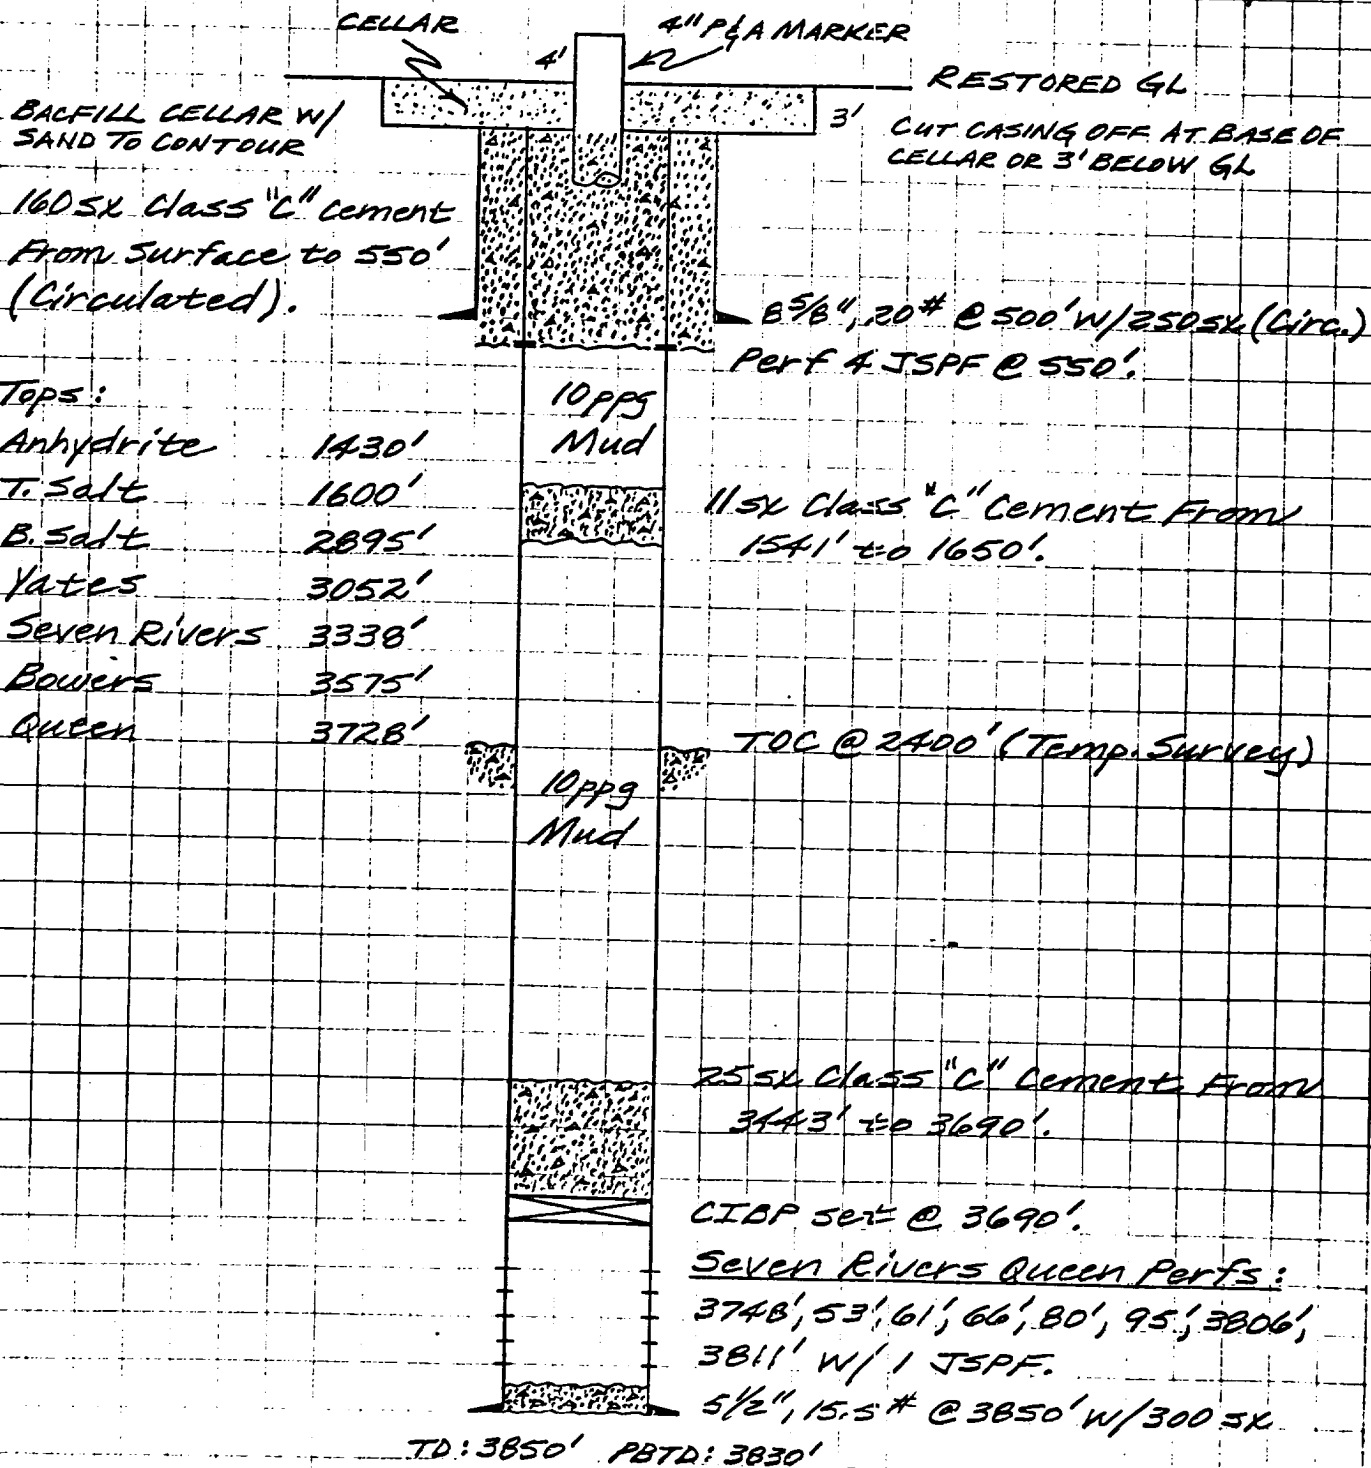

TCA

Caraco Inc.
Calculation Sheet

10-12-89

~Proposed P&A~

NMFU
NM