


WARREN Unit No. 36

CONTINENTAL OIL COMPANY

Blow-out Preventer Specifications

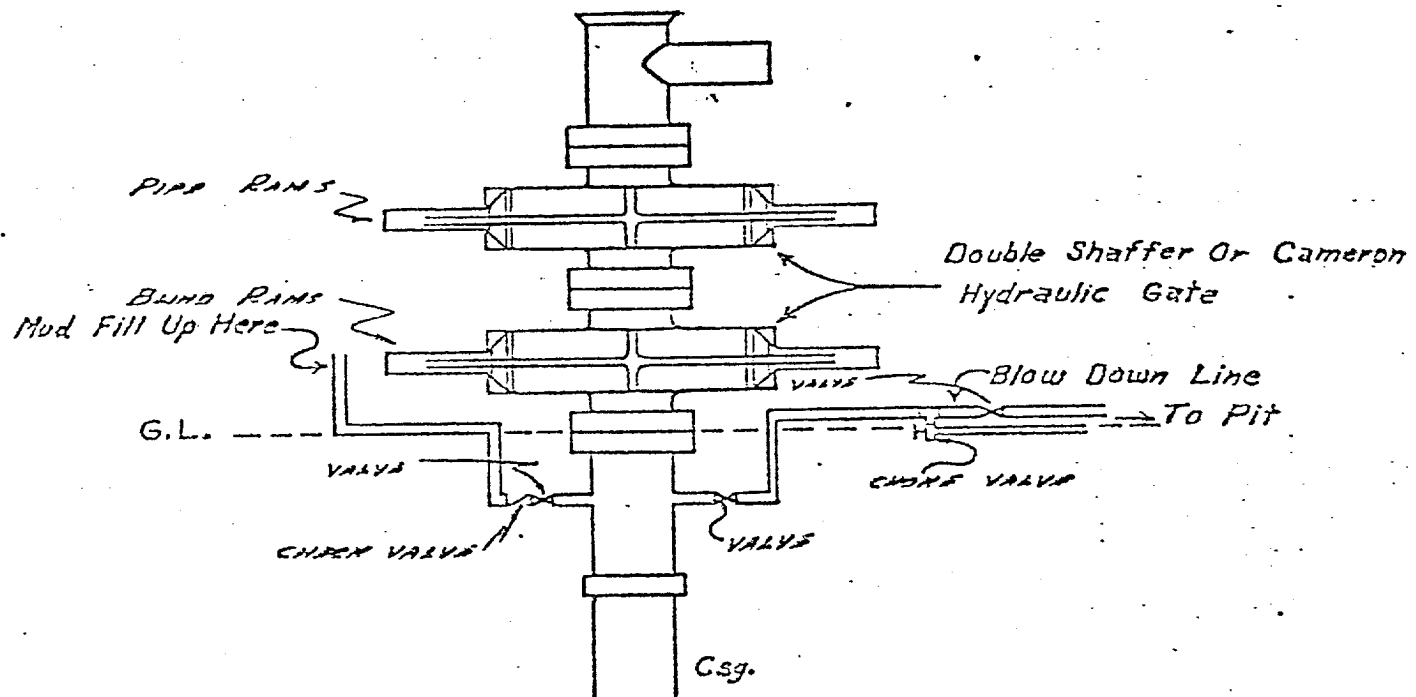

NOTE:

Manual and hydraulic controls with closing unit no less than 75' from wall head.