


Texas Pacific Oil Company, Inc.
State "A" A/c-2 Well No. 62
1980' FSL & 2310' FWL, Sec. 11
T-22-S, R-36-E
Lea County, New Mexico

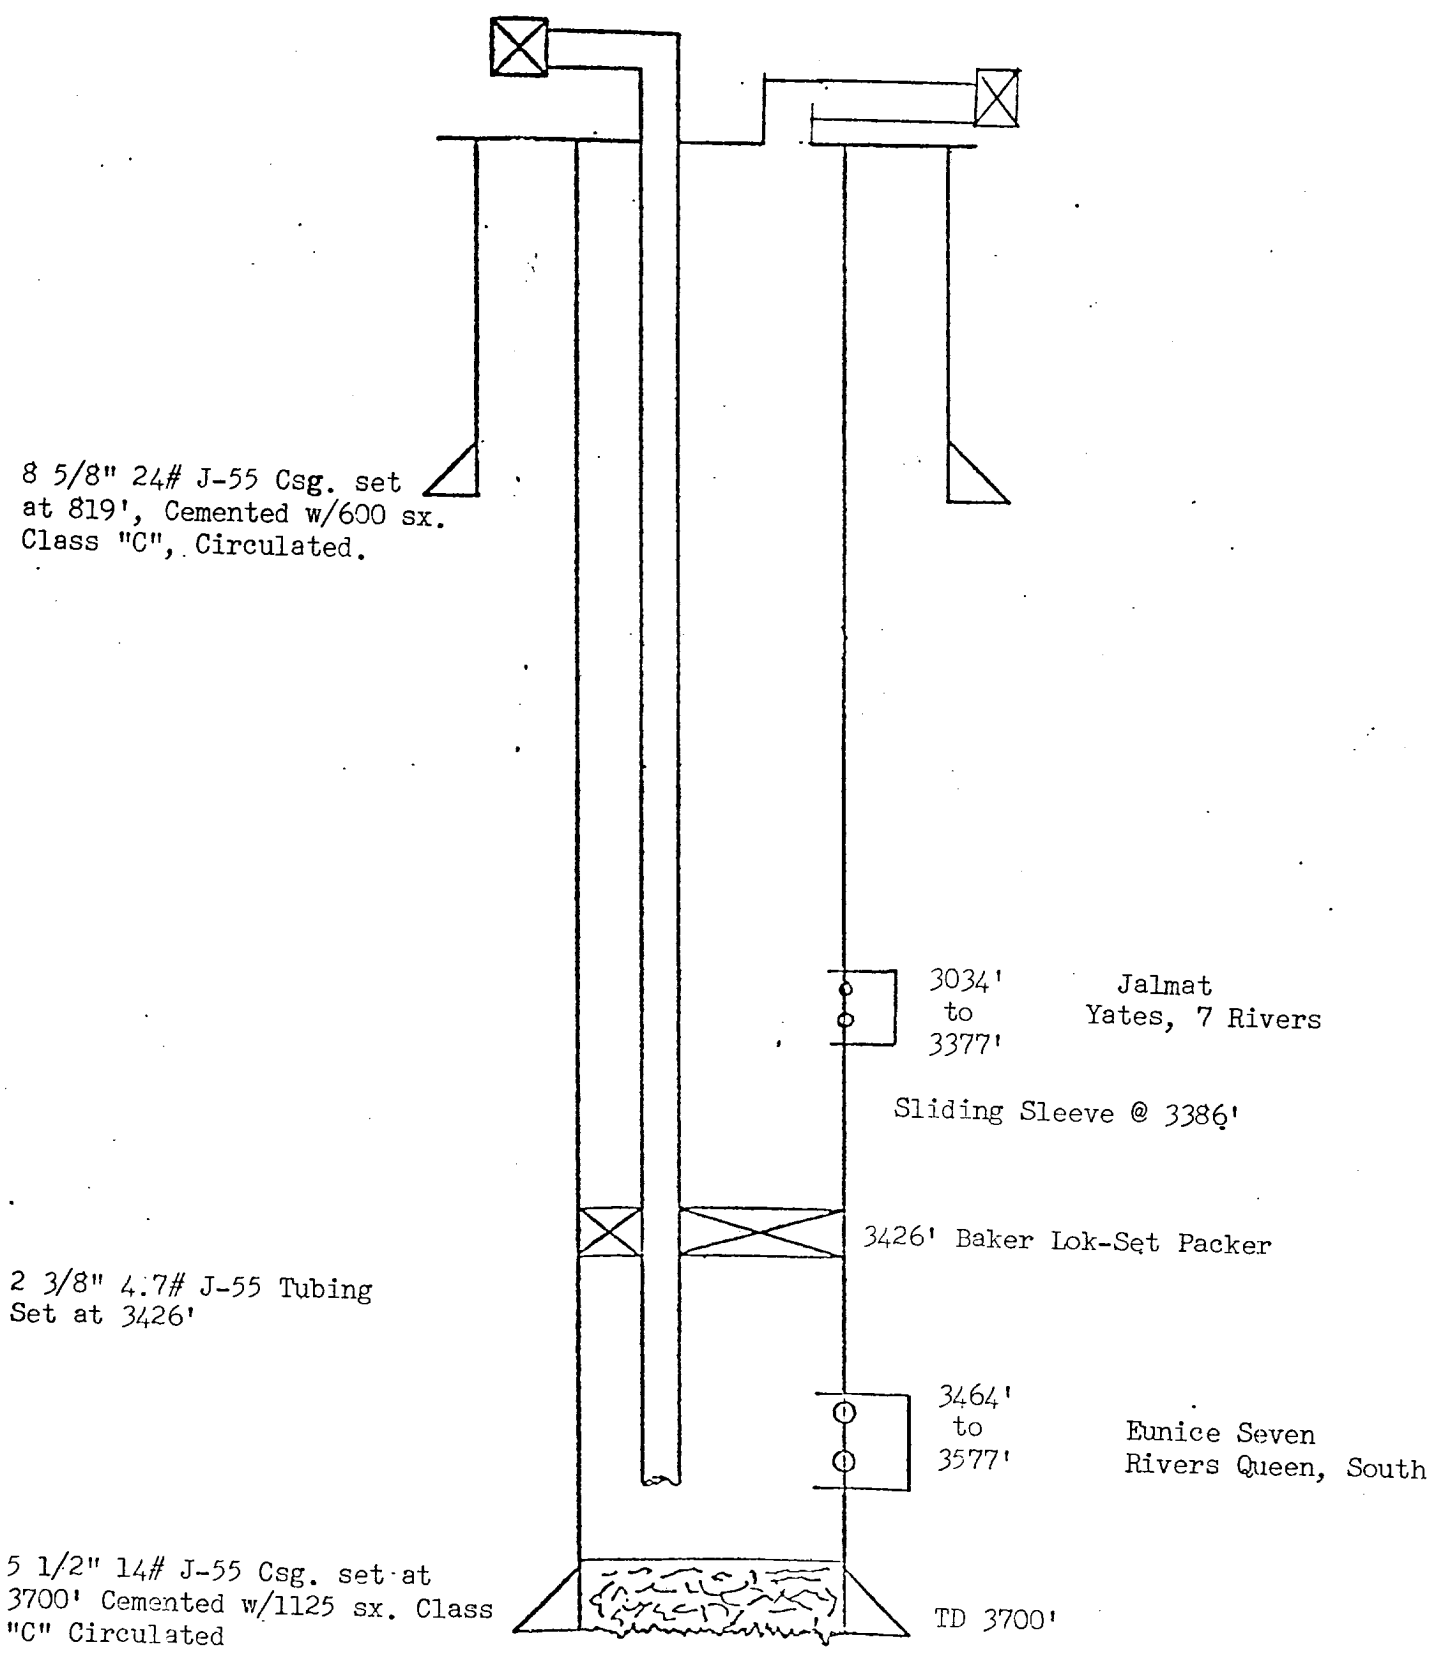

8 5/8" 24# J-55 Csg. set
at 819', Cemented w/600 sx.
Class "C", Circulated.

2 3/8" 4.7# J-55 Tubing
Set at 3426'

3034'
to
3377' Jalmat
Yates, 7 Rivers

Sliding Sleeve @ 3386'

3426' Baker Lok-Set Packer

3464'
to
3577' Eunice Seven
Rivers Queen, South

5 1/2" 14# J-55 Csg. set at
3700' Cemented w/1125 sx. Class
"C" Circulated

TD 3700'