


OCCIDENTAL PERMIAN LTD.
GILLULLY B FED 16
SEC 22 T20S R37E LEA NM

0.0 - 75.0' CEMENT PLUG 10sx
250.0 - 350.0' CEMENT PLUG 25sx
1168.0 - 1268.0' CEMENT PLUG 25sx
2293.0 - 2393.0' CEMENT PLUG 25sx
3442.0 - 3477.0' CEMENT PLUG 5sx
3477.0 - 3477.0' CIBP

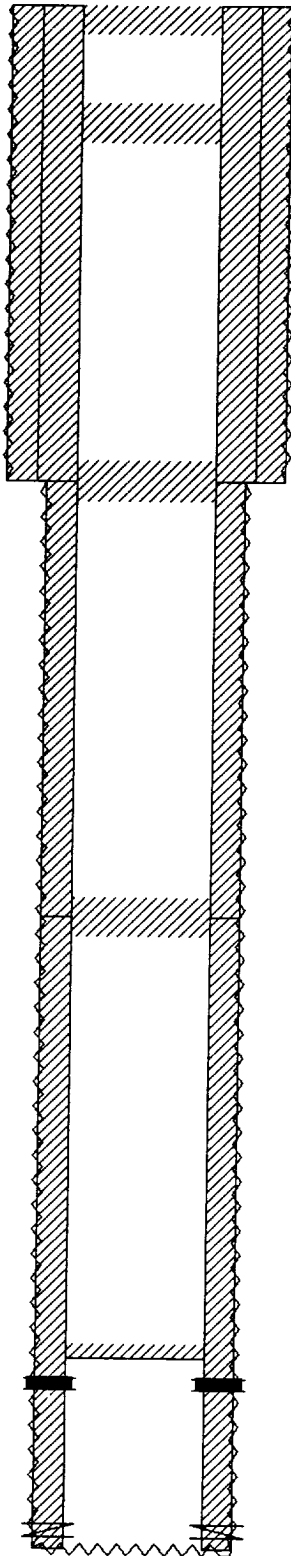

PBTD: 3734'
TD: 3999'

0.0 - 1218.0' 11" OD HOLE
0.0 - 1218.0' CEMENT 600sx-CIRC
0.0 - 1218.0' 8 5/8" OD SURF CSG

1218.0 - 3970.0' 7 7/8" OD HOLE
0.0 - 2343.0' CEMENT 380sx-CIRC
2343.0 - 2343.0' DVT TOOL
2343.0 - 3970.0' CEMENT 450x-CIRC
0.0 - 3970.0' 5 1/2" OD PROD CSG

3527.0 - 3562.0' ABANDONED PERFS

3876.0 - 3938.0' SQUEEZE PERFS 386sx-9/77