



Amoco Production Company

ENGINEERING CHART

SHEET NO.

FILE

APPN

DATE 10-29-76


BY RC

SCALE - 1" = 60'

SUBJECT DRILL SITE DIMENSION

SHALLOW WELLS (LESS THAN 7500')

GILLULLY "B" FEDERAL #16, UNIT M (SW/4, SW/4)
660' FSL X 660' FWL, SECTION 22, T-20S, R-37-E,
LEA COUNTY, NM

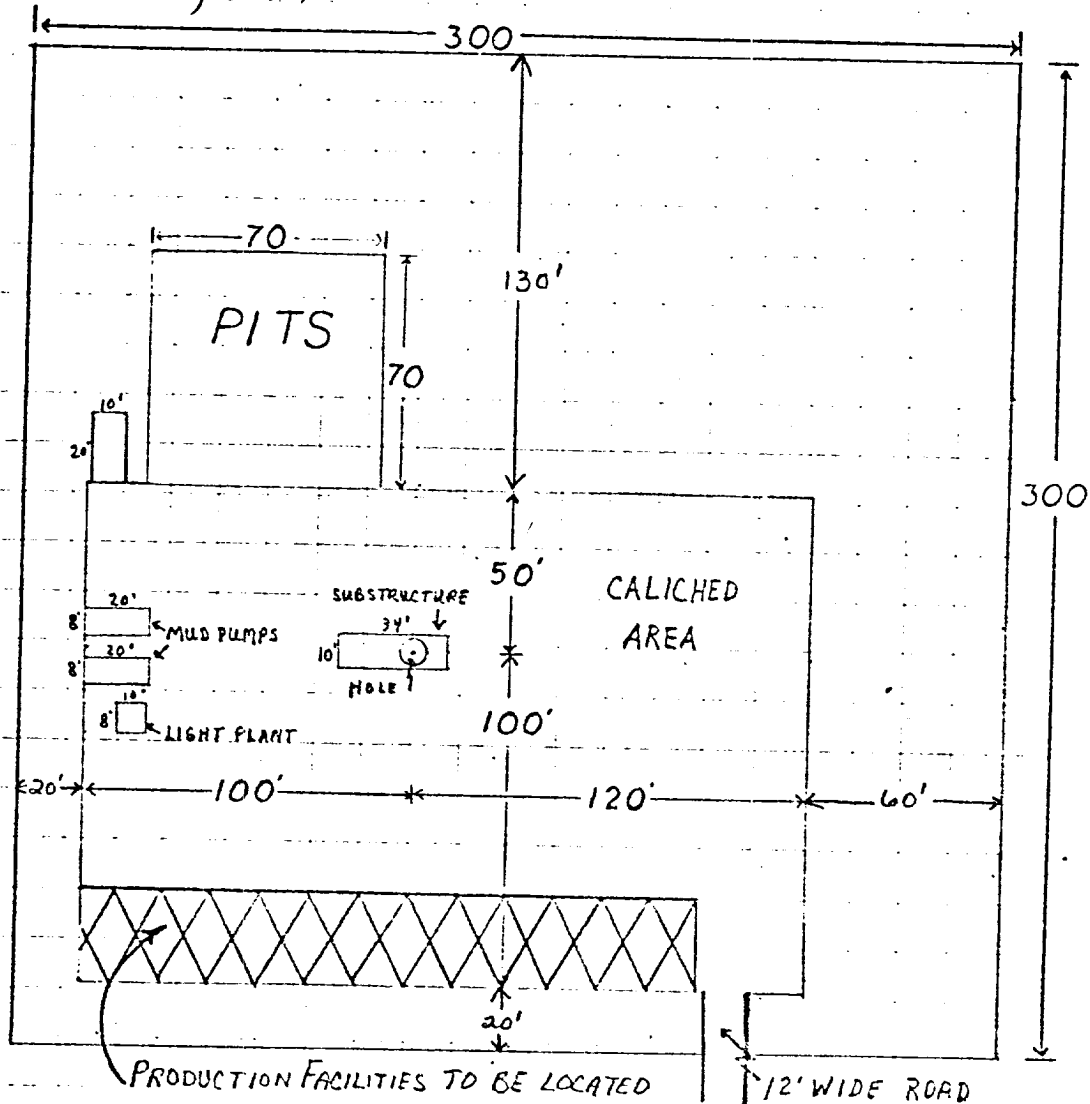

CELLAR SIZE

5'X5'X4'