


Conoco, Inc.
Warren McKee Brine Well No. 1
710' FSL & 420' FWL, Section 2,
T-20S, R-38E, Lea County, NM

"Actual TSI Wellbore Diagram"

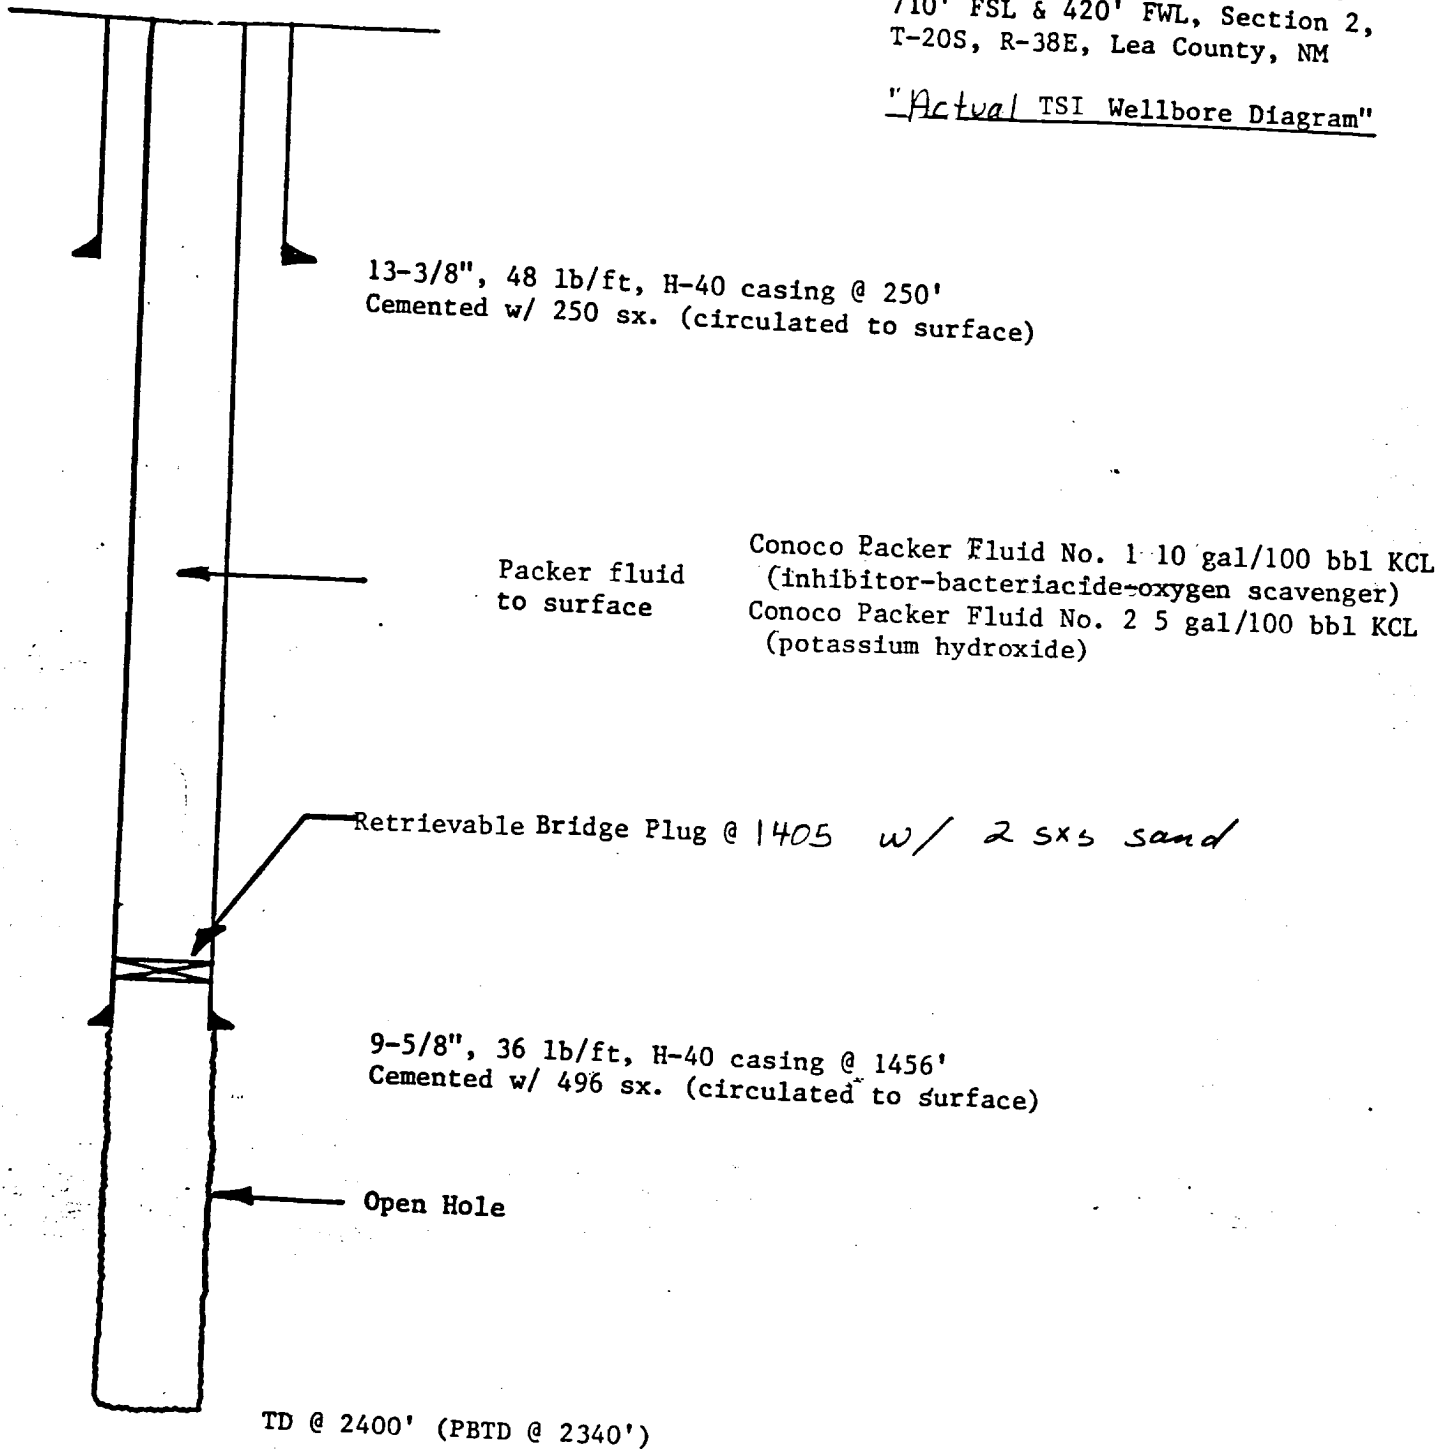

2/20/90 *2040*