

OCCIDENTAL PERMAN LTD.
GILLULY B FED 17
SEC 21 T20S R37E LEA NM

0.0 - 75.0' CEMENT PLUG 10sx
250.0 - 350.0' CEMENT PLUG 25sx


1156.0 - 1256.0' CEMENT PLUG 25sx

2903.0 - 2938.0' CEMENT PLUG 5sx
2938.0 - 2938.0' CIBP
3394.0 - 3429.0' CEMENT PLUG 5sx
3429.0 - 3429.0' CIBP

4775.0 - 4810.0' CEMENT PLUG
4810.0 - 4810.0' CIBP 5/92

5210.0 - 5230.0' CEMENT PLUG
5230.0 - 5230.0' CIBP 6/80

5621.0 - 5631.0' CEMENT PLUG
5631.0 - 5631.0' CIBP 6/78

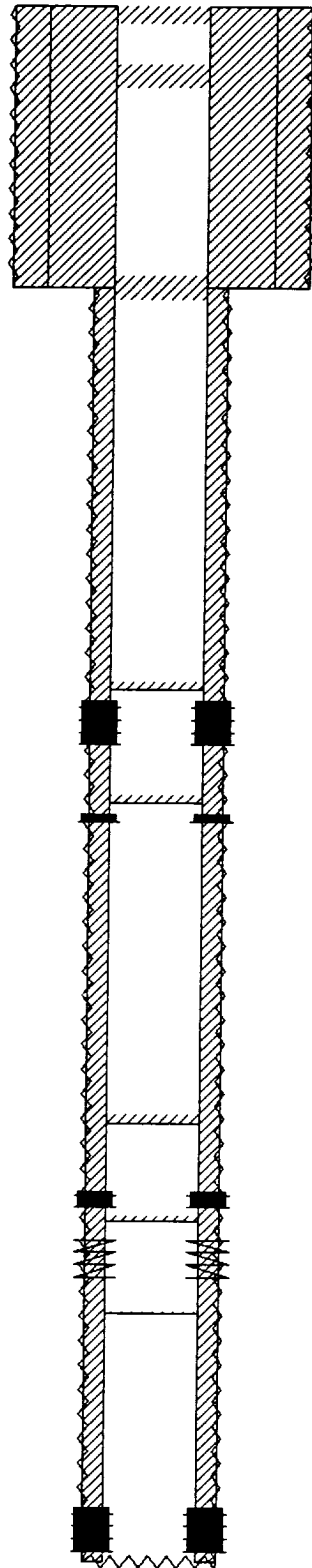

TD: 6700'

0.0 - 1206.0' 17 1/2" OD HOLE
0.0 - 1206.0' CEMENT 750sx-CIRC
0.0 - 1206.0' 13 3/8" OD SURF CSG

2988.0 - 3176.0' ABANDONED PERFS

3479.0 - 3510.0' ABANDONED PERFS

1206.0 - 6700.0' 7 7/8" OD HOLE
0.0 - 6700.0' CEMENT 2400sx-CIRC
0.0 - 6700.0' 5 1/2" OD PROD CSG

5106.0 - 5172.0' ABANDONED PERFS PADDOCK

5272.0 - 5472.0' SQUEEZE PERFS PADDOCK-600sx-8/80

6465.0 - 6653.0' ABANDONED PERFS TUBB-6/78