

Amoco Production Company

ENGINEERING CHART

SUBJECT DRILL SITE DIMENSION


SHEET NO.

FILE

APPN

DATE 10-29-70

BY RC
SCALE - 1" = 6'

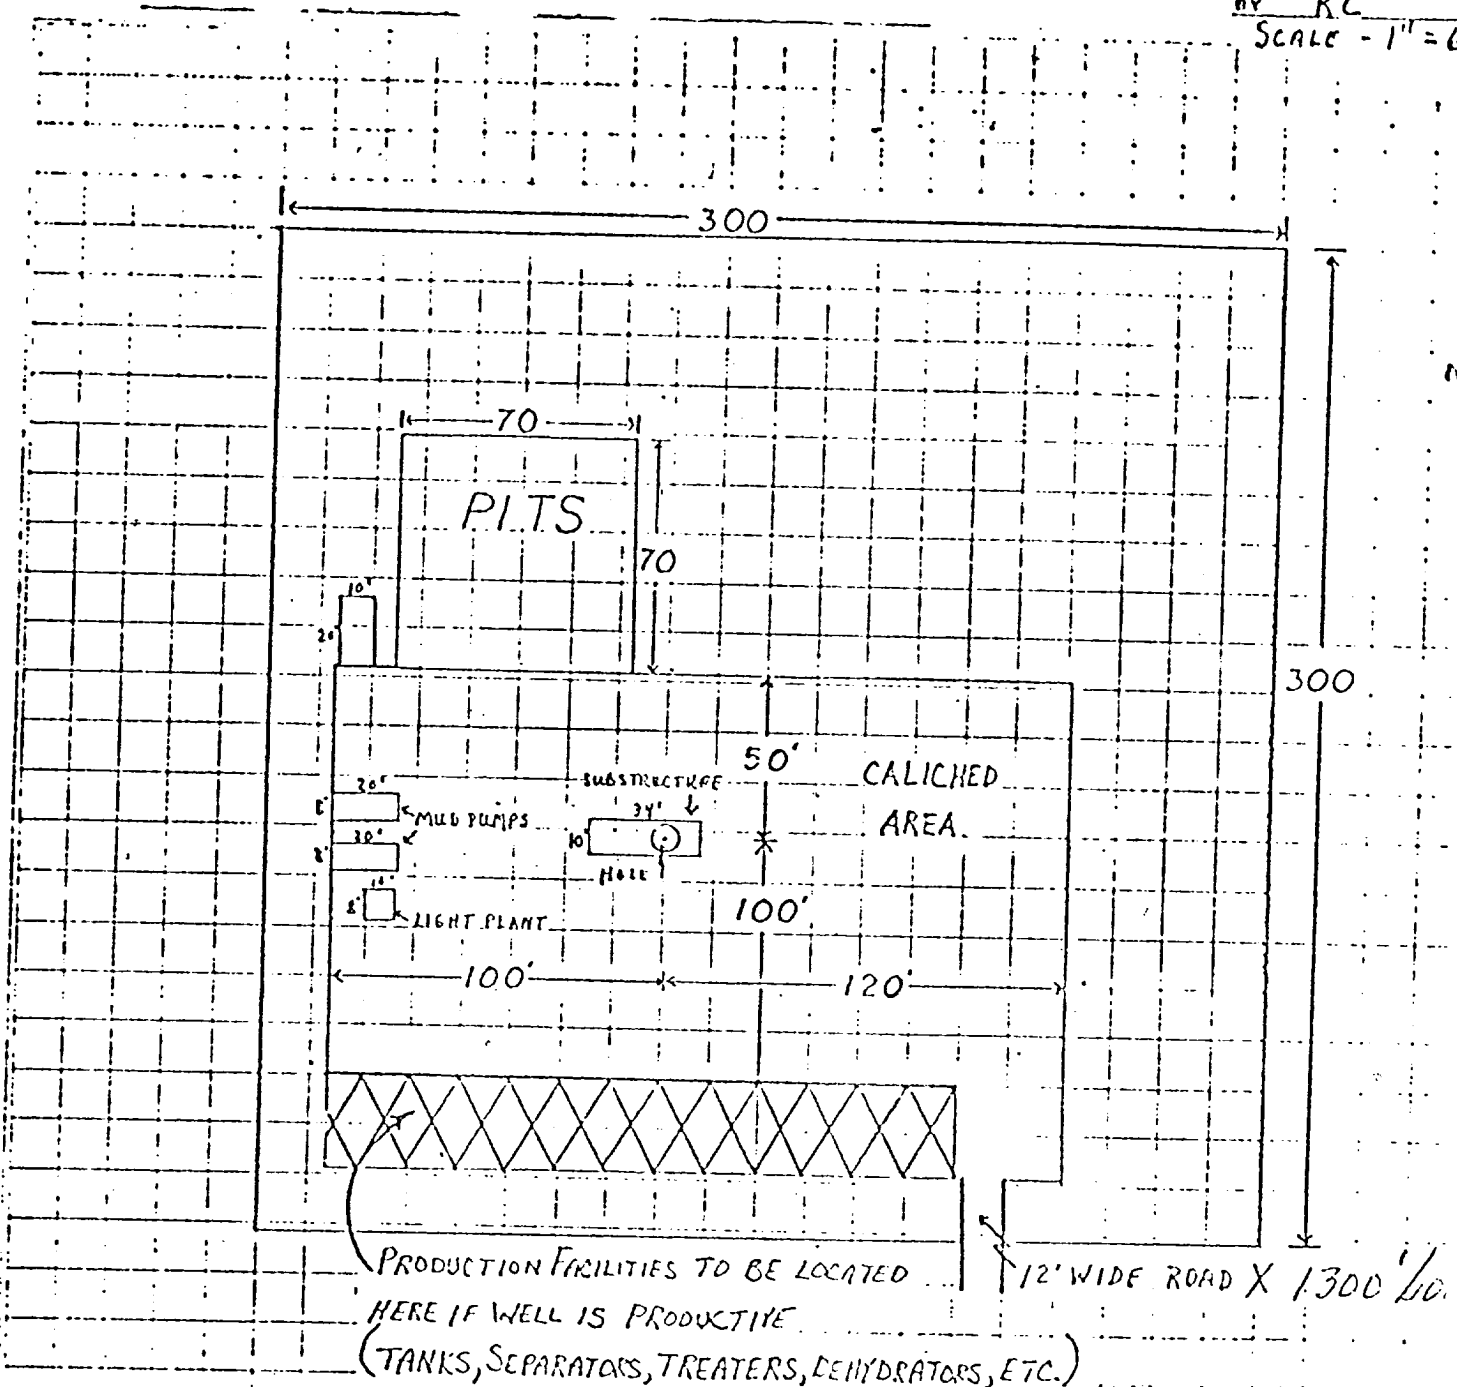

CELLAR SIZE

5'X5'X4'

AMOCO PRODUCTION COMPANY
GILLULLY "B" FEDERAL WELL #20
SEC. 21 T-20-S, R-37-E
LEA Co., N.M.
EXHIBIT "D"