

WELL DATA SHEET

LEASE .. LC-046295

API # 30-025-26126

FEDERAL WELL



AREA: ARROWHEAD-GRAYBURG

LEASE & WELL NO: C. J. SAUNDERS # 3

LOCATION: UL C 430' FNL & 2307' FWL
SEC 1, TWP. 22-S, RNG. 36-E

COUNTY AND STATE: LEA CO., NEW MEXICO

WELL STATUS: SI

TD 6800' PBTD 5792' GL 3514.4' KB 3526.4'

SURFACE CASING: 12 1/4" HOLE. 9 5/8" 32.2#, H-40
ST&C, @ 1391'. CMT W/600 SX CLASS C. W/2%
CCaCl. CIRC 100 SX TO PIT

PRODUCTION CASING: 8 3/4" HOLE. 7" 23&26#, K-55
LT&C, H-40, @ 1391'. CMT IN 2 STAGES
1ST STAGE: 585 SX HALLIBURTON LIGHT W/5%
CFR2 & 5# SALT/SK. FOLLOWED BY 275 SX CLASS
H W/5% CFR-2 & .5% HALAD-9.
2ND STAGE: 1200 SX CLASS C W/5% CFR-2, 6% GEL
AND 5# SALT/SK FOLLOWED BY 150 SX CLASS H
NEAT. TOC 1ST STAGE 4100', TOC 2ND STAGE SURF
DV TOOL @ 3931'


TUBING: 2 7/8" TO 5374' TAC 5374 2 7/8" TO
5479'. SN @ 5750' 2 7/8" MA TO 5765'

RODS: 3/4" & 7/8" EXACT # UNKNOWN

DOWNHOLE PUMP: 2" X 1 1/2" X 22" RHBC
W6' GAS ANCHOR

COMPLETION INTERVAL: BLINEBRY
5518-5570 SQUEEZED FROM 5518-5550

HISTORY: SPUDDED 12-30-78. PERFED 7" @ 6683-6692
W/1 JSPF. ACIDIZED W/1000 GAL. 15 % NEHCL W/12BS
SET CIBP @ 6675' W/2 SX CMT CAP. PERFED @
6533-35,6542-44,6550-54,6561-63,6583-85,6596-98,
6619-20,6623,6634-37, W/1JSPF 27 HOLES. STIM W/
4000 GAL. 15 % NEHCL W54 BS.
9-29-79: PERF BLINEBRY 5763,67,72,99,5804,08,10,22,
5830,34,38,40,45,48,61,64,68,70, W/1JSPF. TREATED
W/2500 GAL 15% NEHCL, 36000 GAL. GEL W/54000#
20-40 SAND AND 44000# 10-20 SAND. PERFED
BLINEBRY 5518,25,46,58,61,71,74,77,79,96,5606,08,13,17,
5619,21,29,32,35,42,46,49,57,68,70,79,85,87,95,99,5701,
03,05,09,11,13,16,21. 39 HOLES 1 JSPF. TREATED W/
4000 GAL NEHCL. FRACED W/60000 GAL GEL W/174000
SAND.
4-8-82: COMMINGLED DRINKARD AND BLINEBRY ZONES
11-17-82: SET CIBP @ 6160' W/2SX CMT CAP.
3-19-83: PERFED @ 5980' W/4 JSPF. SET CMT
RETAINER @ 5960'. SQZD W/50 SX CMT. SET
RETAINER @ 5450. SQZD PERFS 5518-5550' W/150 SX
DRILLED OUT TOO PBTD 5792'

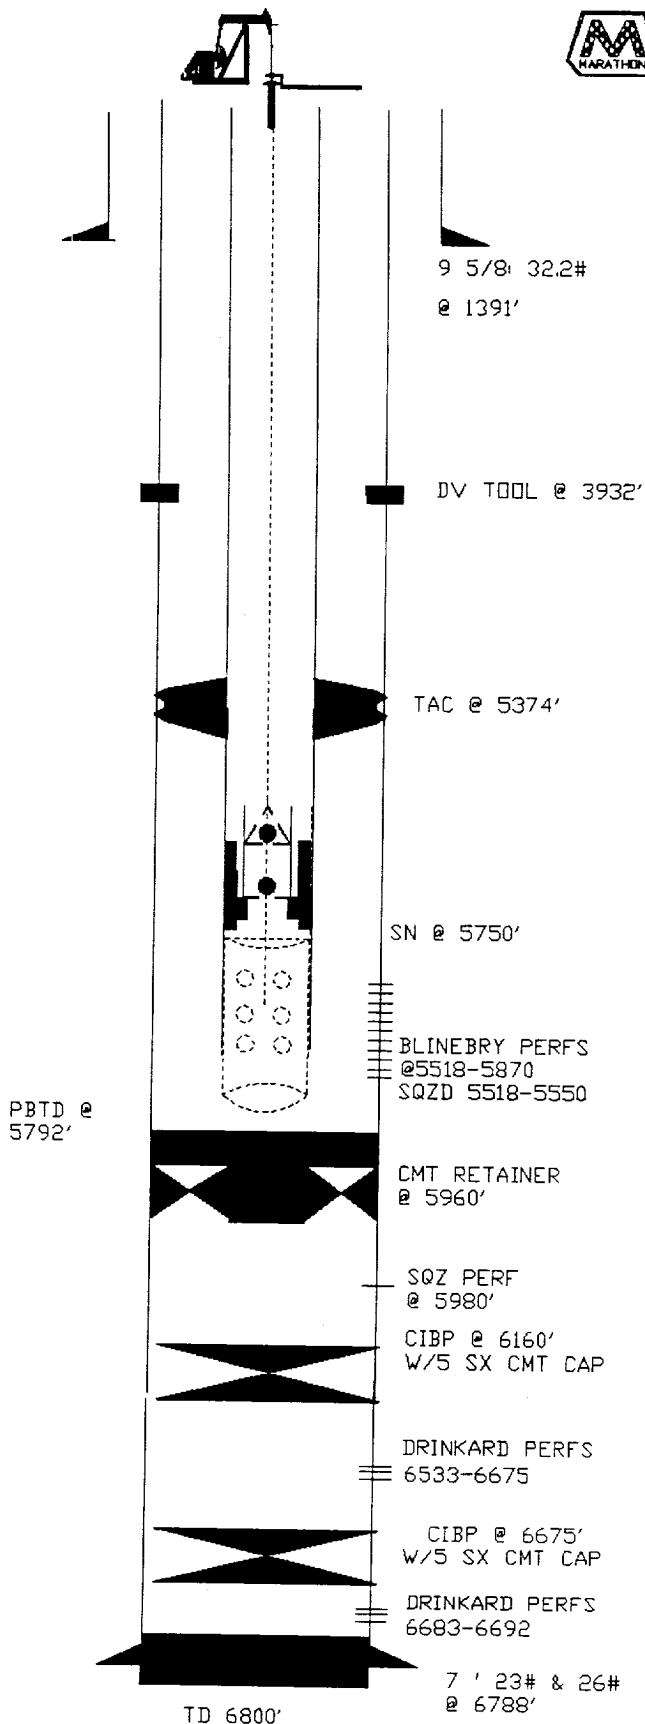

BY: TOM PRICE DATE: 12-17-92