


SEMU BLINEBRY No. 101

660' FNL & 330' FWL
UNIT D, SEC 29, T-20S, R-38E

ELEVATION: 3546' DF
3535' GL

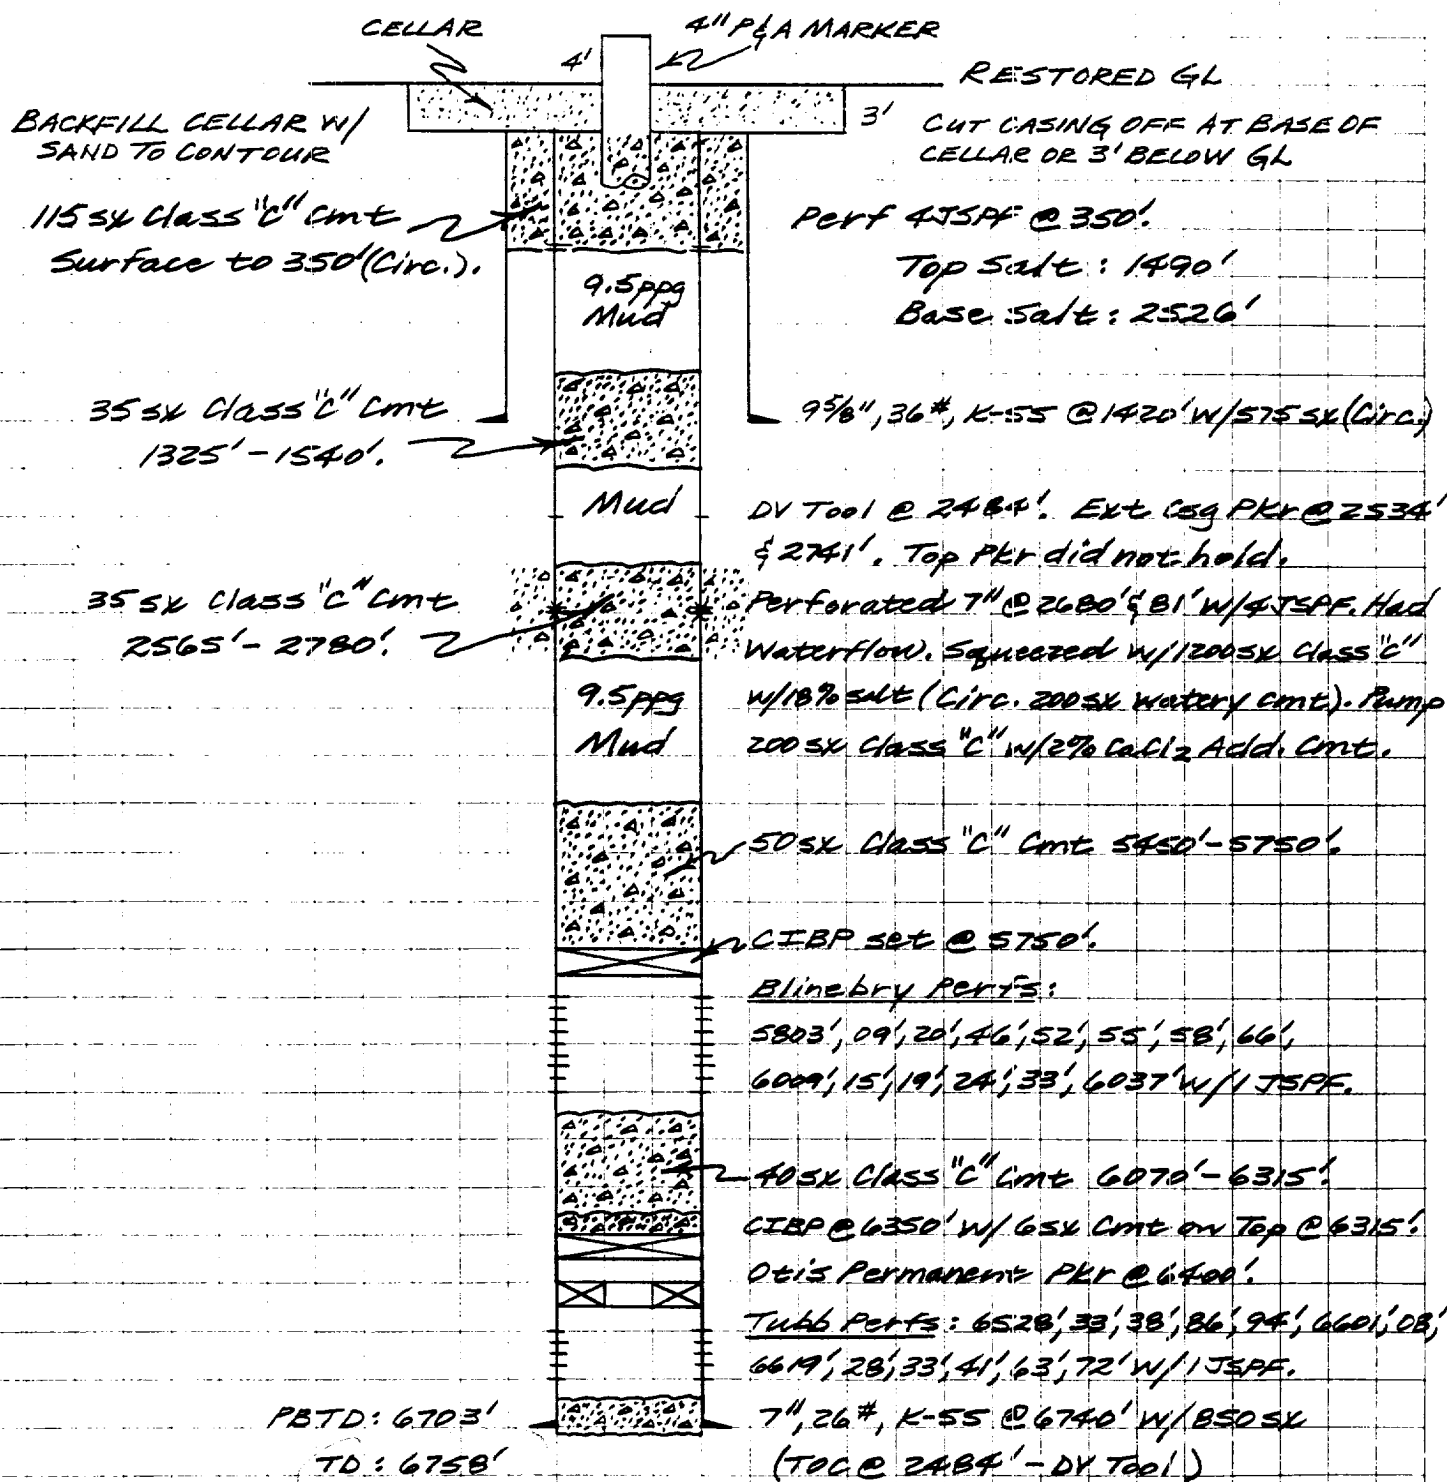

Conoco Inc.
Calculation Sheet

Made By TCA

Checked By

Date 9-11-90

Page 1 of 1

~Proposed P&A~

Job No.

Field NMFL

State Lea County, NM

NOV 09 1950

CCD
HOBBS OFFICE