

SEMPU BURGER "B" #101

PROPOSED COMPLETION EQUIPMENT


490' FNL + 330' FNL
SEC. 29, T-205, R-38E

95/8", 32.3 #/FT CS₄ @ 1400'
W/ 575 SX.

BLINEBRY PERFS
5860' - 6300'

TUBB PERFS
6400' - 6690'

T.D. - 6740'

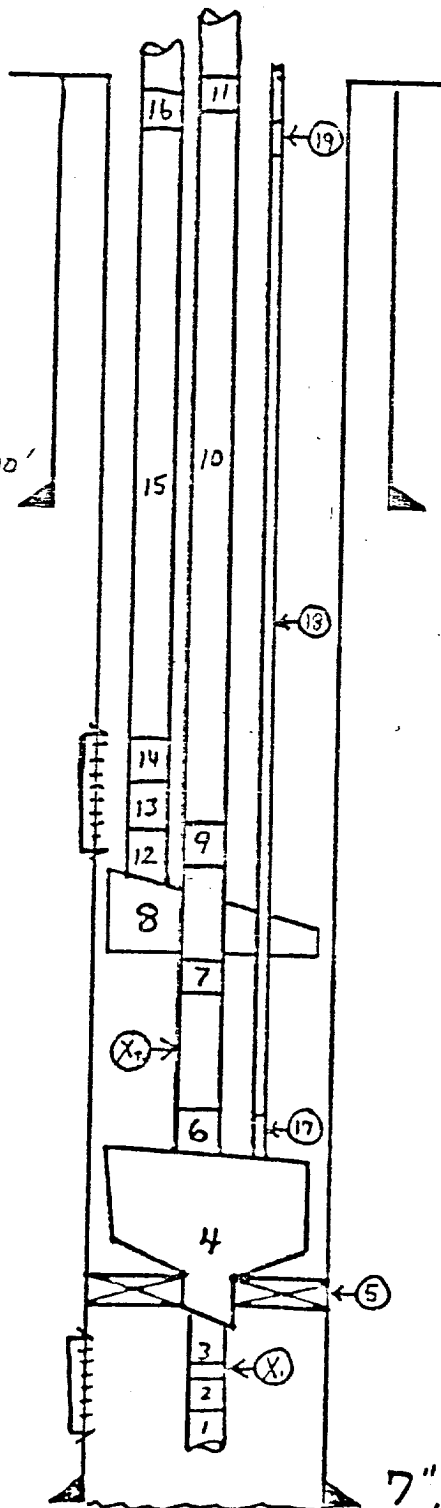

1. 1 JT. 2 3/8" BUTTRESS TBG O.E.
2. TUBB S.N. - BUTTRESS
- X₁ 2 3/8" BUTTRESS TBG.
3. X-OVER 2 3/8" BUTT. x EUE 8"
4. VENT HEAD ASSY.
5. PKR OTIS "WB" @ 6350'
6. X-OVER 2 3/8" BUTT. x EUE 8"
- X₂ 2 3/8" BUTTRESS TBG.
7. X-OVER 2 3/8" BUTT. x EUE 8"
- 8.* TRIPLE STAINING ANCHOR
9. X-OVER 2 3/8" BUTT. x EUE 8"
10. 2 3/8" BUTTRESS TBG.
11. X-OVER 2 3/8" BUTT. x EUE 8"
12. J- LATCH ASSY.
13. X-OVER 2 3/8" BUTT. x EUE 8"
14. BLINEBRY S.N. - BUTTRESS
15. 2 3/8" BUTTRESS TBG.
16. X-OVER 2 3/8" BUTT. x EUE 8"
17. STINGER COLLET
18. 1 1/4" 10rd IJ TBG.
19. X-OVER 10rd IJ 1 1/4" x 10rd E

NOTE*: T. BE LOCATED BELOW
BOTTOM BLINEBRY PERFS.

7", 26 1/4" K-55 CS₄ @ 6740'
W/ 1500 SX.