

SEMU BLINBRY-TUBBA, Well No. 108
PROPOSED COMPLETION EQUIPMENT


Leads:

9 5/8", 36 #1 ft CSY @ 1700'
w/ 570 SL.

BLINBRY PERFS

TUBE PERFS

T.D. - 6750'

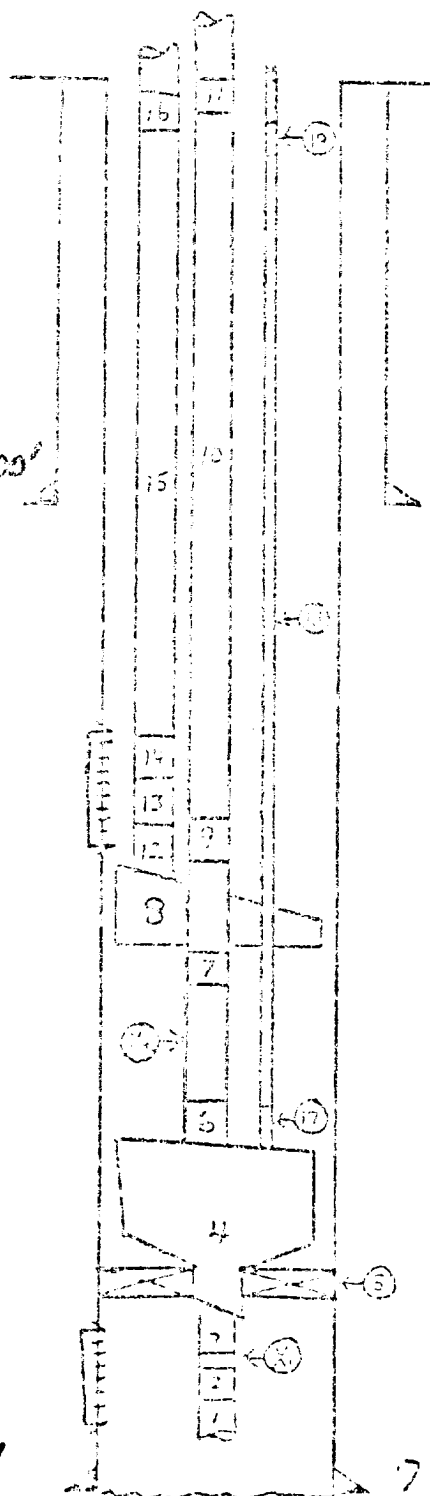

1. 10" 2 3/8" BUTTRESS TCG. O.E.
2. TUBE S.N. - BUTTRESS
- X, 2 3/8" BUTTRESS TCG.
3. X-OVER 2 3/8" BUTT. X ELE.
4. VENT HEAD ASSY.
5. PKR OTIS 4 1/2" @ 6000
6. X-OVER 2 3/8" BUTT. X ELE
- X, 2 3/8" BUTTRESS TCG.
7. X-OVER 2 3/8" BUTT. X ELE
8. TRIPLE STANDING ANCHOR
9. X-OVER 2 3/8" BUTT. X ELE
10. 2 3/8" BUTTRESS TCG.
11. X-OVER 2 3/8" BUTT. X ELE
12. J- LATCH ASSY.
13. X-OVER 2 3/8" BUTT. X ELE
14. BLINBRY S.N. - BUTTRESS
15. 2 3/8" BUTTRESS TCG.
16. X-OVER 2 3/8" BUTT. X ELE
17. STINGER COLLET
18. 1 1/4" 10rd IIS TCG.
19. X-OVER 10rd IIS 1 1/4" x 10rd

NOTE*: TO BE LOCATED BELOW
BOTH BLINBRY PERFS

7", 26 1/2" K-55 CSY @ 6750'
w/ 2650 SL.