


DRILLER'S ZERO 1ft ABOVE ROTARY TABLE

BTA OIL PRI CERS

FIELD: ANTELOPE RIDGE (MORROW)

LEASE: MADDOX FEDERAL, 8016 JV-P WELL NO. 2

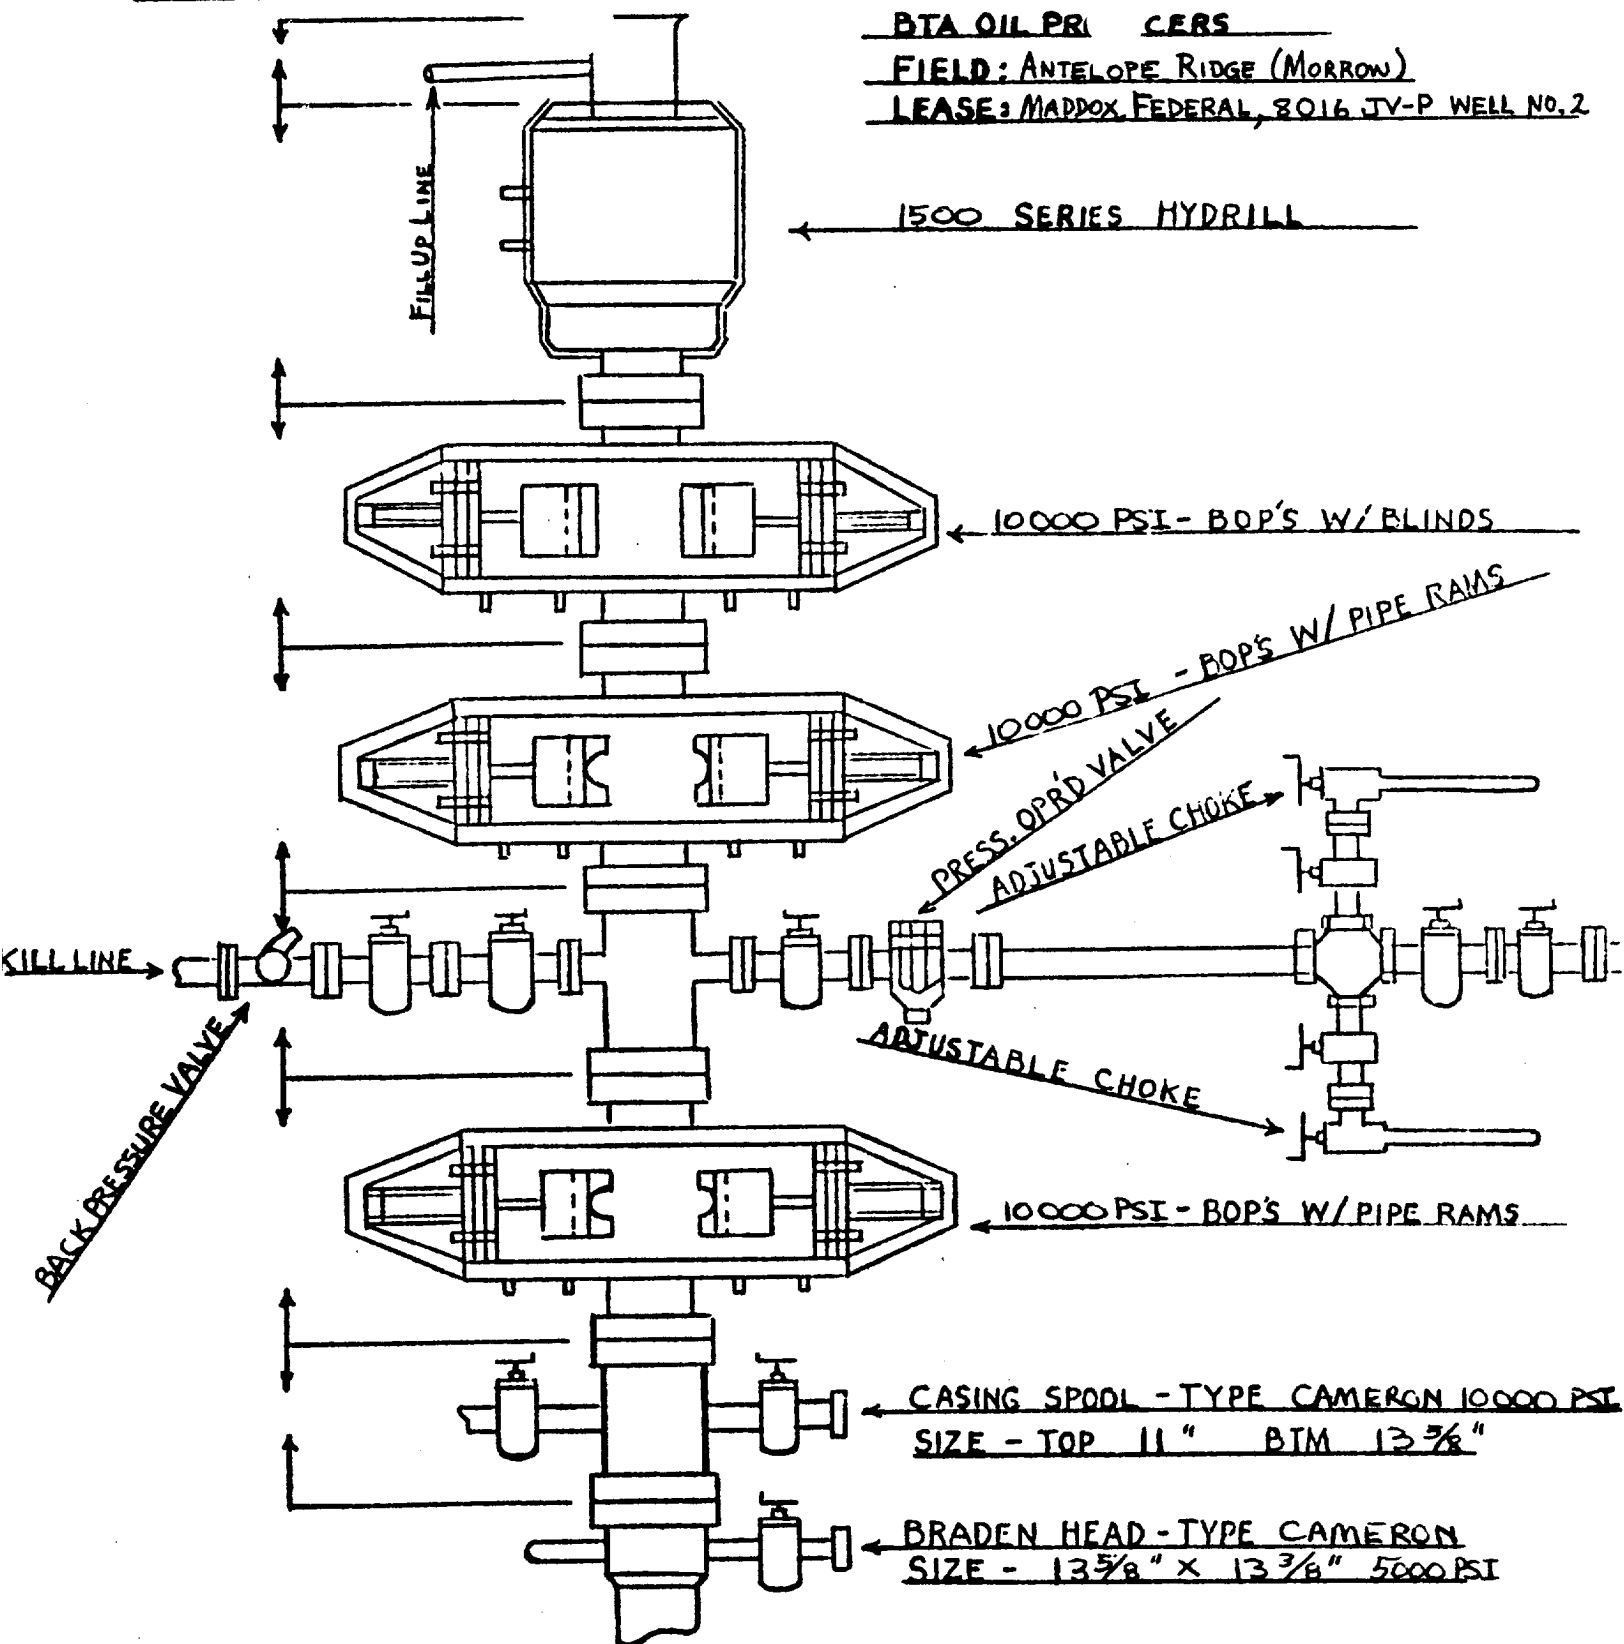

BOP Hook Up AFTER SETTING INTERMEDIATE STRING (9 5/8").
ALL CONNECTIONS FROM THE SPOOL UP WILL BE TESTED TO 10,000#.