


DIAGRAMMATIC SKETCH SHOWING DUAL COMPLETION INSTALLATION

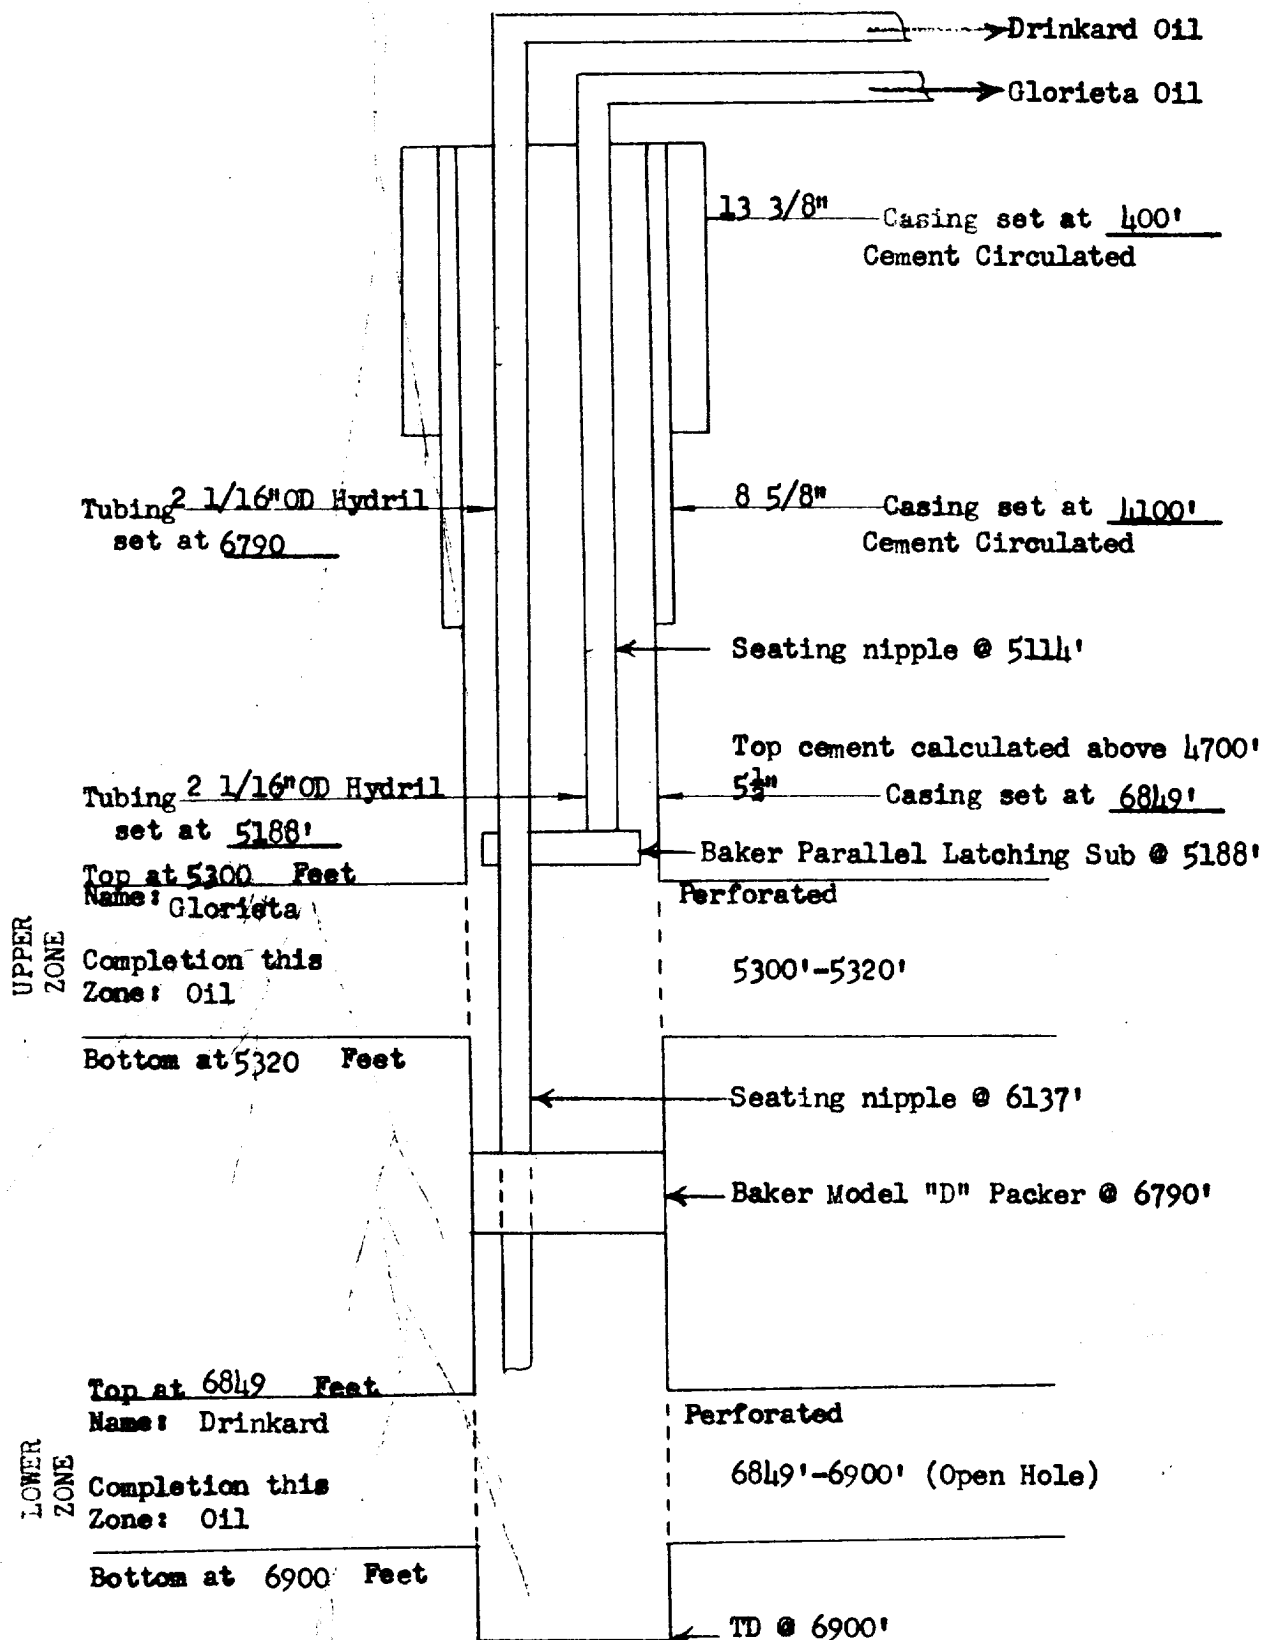

COMPANY: TEXACO Inc.

LEASE: C. H. Weir "A" Well No. 4

FIELD: Skaggs Drinkard and Skaggs Glorieta

DATE: June 4, 1959