


Form C-102  
Supersedes C-128  
Effective 1-1-65

Operator AMERICAN EXPLORATION CO.		Lease ELLIOT FIELD		Well No. 2	
Unit Letter T	Section 6	Township 21 SOUTH	Range 38 EAST	County LEA	
Actual Footage Location of Well: 1980 feet from the south line and 660 feet from the west line					
Ground Level Elev. 3558.6'	Producing Formation Abo/Drinkard	Pool Wantz Abo/Drinkard		Dedicated Acreage: 40 Acres	

- No allowable will be assigned to the well until all interests have been consolidated (by communitization, unitization, forced-pooling, or otherwise) or until a non-standard unit, eliminating such interests, has been approved by the Commission.

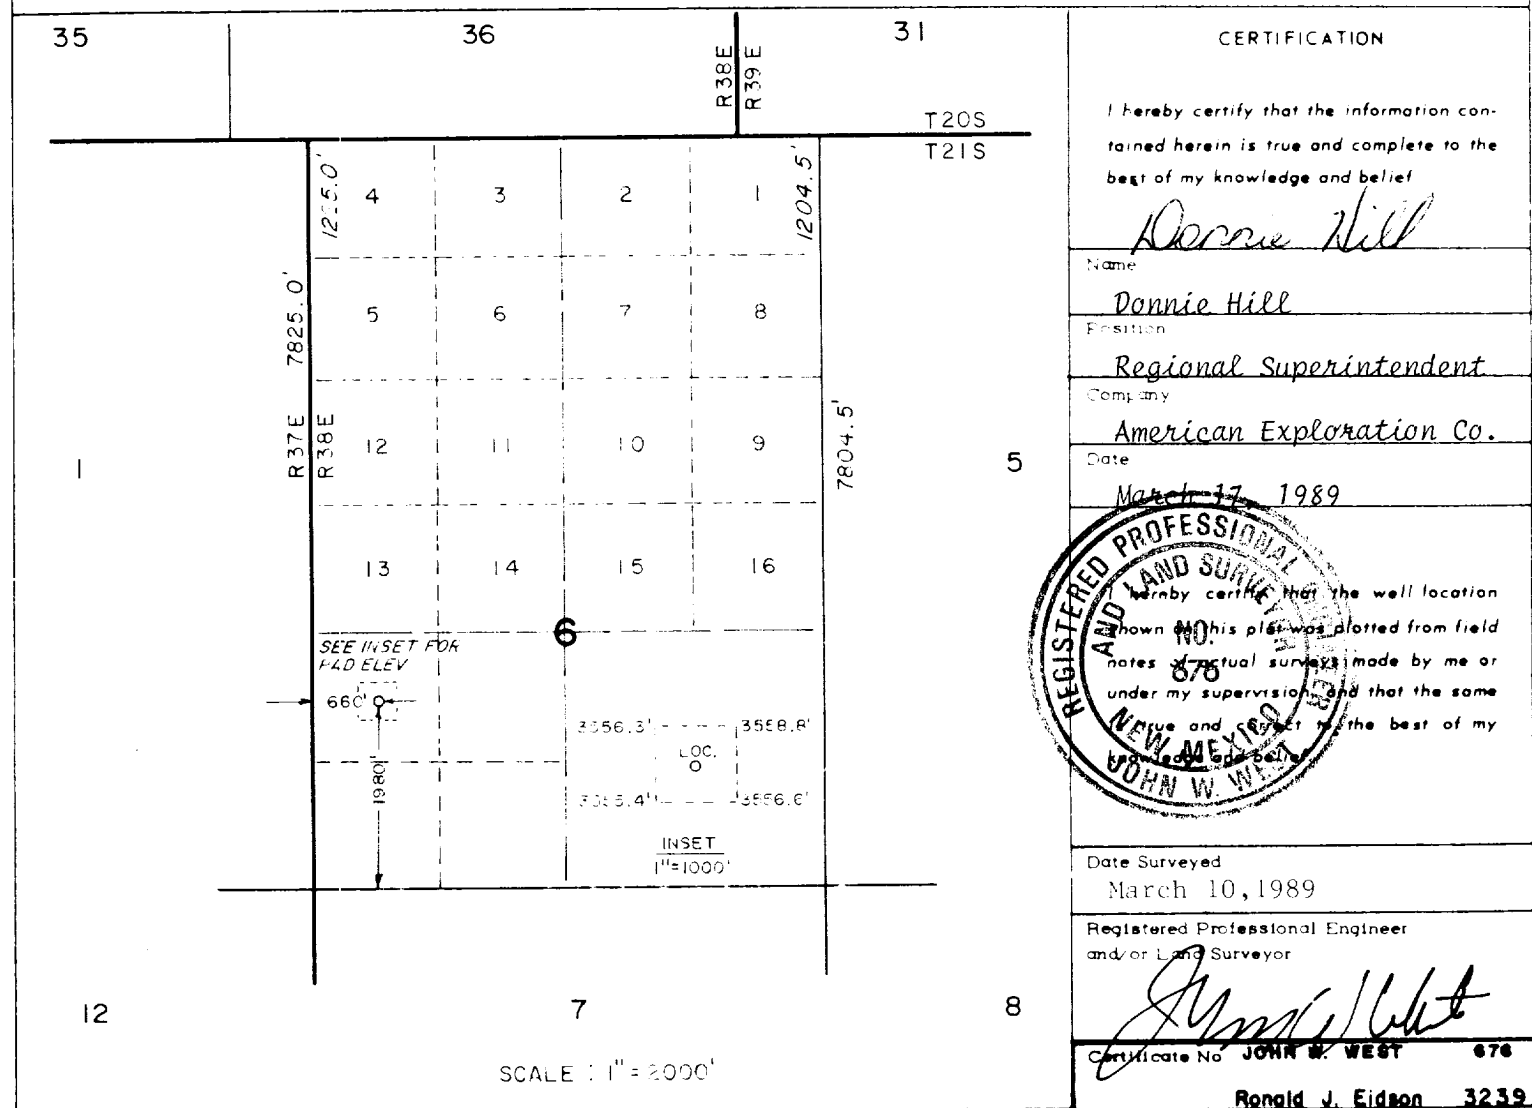

RECEIVED

MAR 24 1989

OCD  
HOBBS OFFICE