

PROPOSED

WELLBORE SKETCH AND WELL HISTORY

#101-D


ELEV.: KB 3759.4 " 13' ABOVE GL

LEASE & WELL NAME: PROHIBITION FEDERAL UNIT #2

FIELD: BOOTLEG RIDGE; DEL (NH) COUNTY: LEA ST.: NM

LOCATION: 1980' FSL & 2080' FWL, SEC. 11, T22S, R32E

DATE: 08-12-94 BY: RAG REV.: BY:

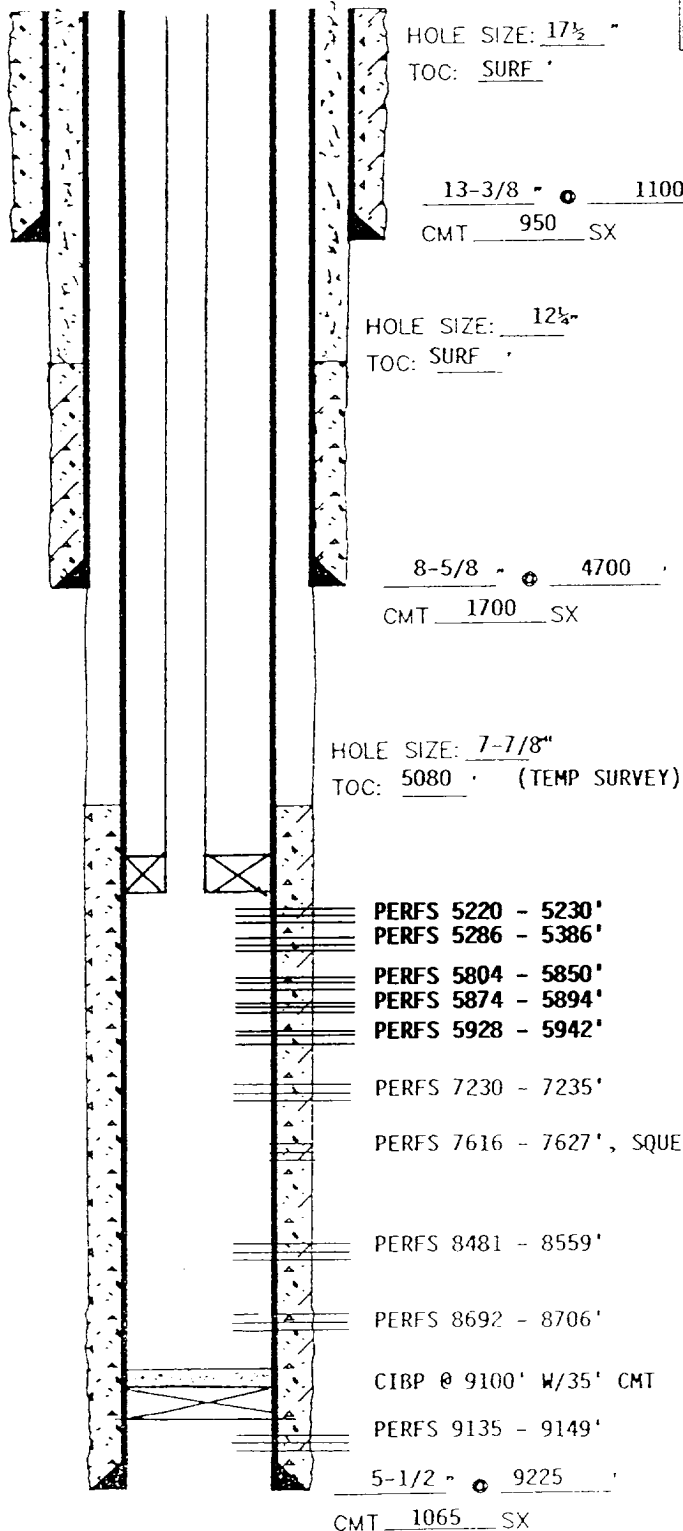

CASING RECORD

SURFACE CASING

O.D.	WT/FT	GRADE	SET AT
13-3/8	54.5#	K-55	1100'
8-5/8	32#	K-55	4700'

PRODUCTION CASING

5-1/2	17#	K-55	9225'

TUBING

NO. JTS.	O.D.	THD.	TYPE	WT.	GDE.	SET AT
	2-7/8			6.5#	K-55	5150'

WELL HISTORY:

11-5-92 PERF 9135 - 49' FRAC W/5000 GAL + 6750#

11-11-92 SET CIBP @ 9100' W. 35' CEMENT

11-12-92 PERF 8481 - 8559' A/1000 GAL FRAC 33000 GEL + 89500#

01-08-93 SET RBP @ 7782' PERF 7616 - 7627' A/750 GAL, F/18000 GAL + 42K#

02-10-93 SQZ PERFS 7616 - 27' W/250 SXS

02-16-93 SET RBP @ 7547' PERF 7230 - 35', A/500 GEL

03-26-93 CATCH RBP @ 7547, RESET @ 7692'.

03-30-93 SET RBP @ 7550'

10-25-93 PULL RBP @ 7550' PULL RBP @ 7783'

11-03-93 PERF 8692 - 8706'

TD: 10100' PBD: 9065'

RECEIVED

AUG 20 1944

OFFICE