


Attachment A - Current Status

WELL NAME: Kiwi "AKX" State #8 FIELD AREA: Red Tank Delaware
 LOCATION: 1980' FNL & 2310' FWL, Sec 16-22S-32E, Lea County, New Mexico
 GL: 3746 ' ZERO: 15 ' AGL: 3761 '
 KB: 3761 ' ORIG. DRLG./COMPL. DATE: 3/93
 COMMENTS: _____

CASING PROGRAM:

SIZE/WT./GR./CONN.	DEPTH SI
13 3/8" 54.5# J-55 @ 850'	
8 5/8" 32# HL-80 & J-55 @ 4590'	
5 1/2" 15.5# & 17# N-80 & J-55 @ 8840'	

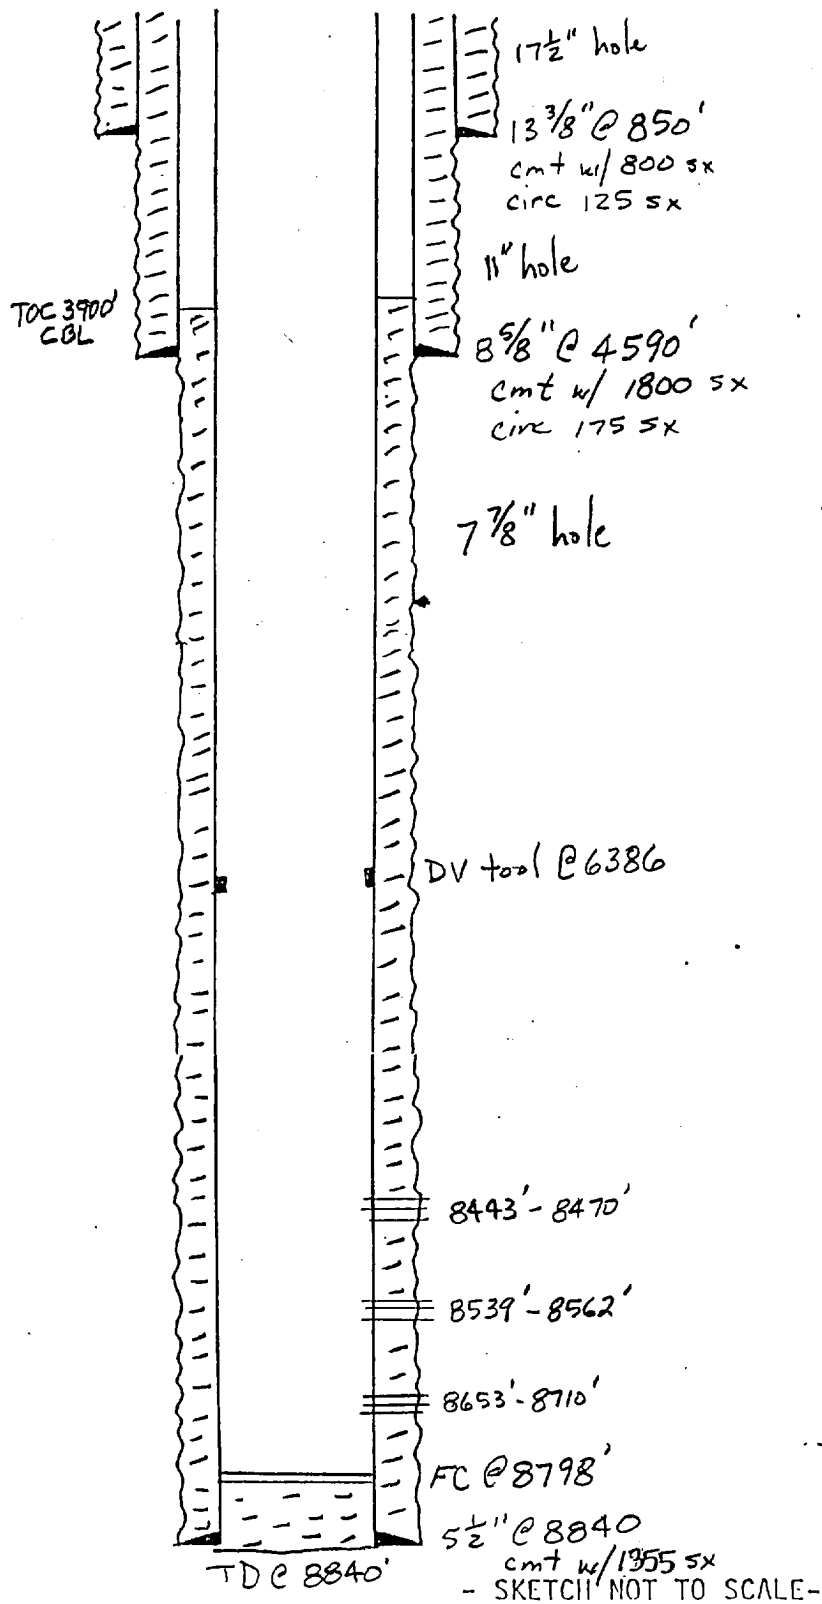

REVISED: