

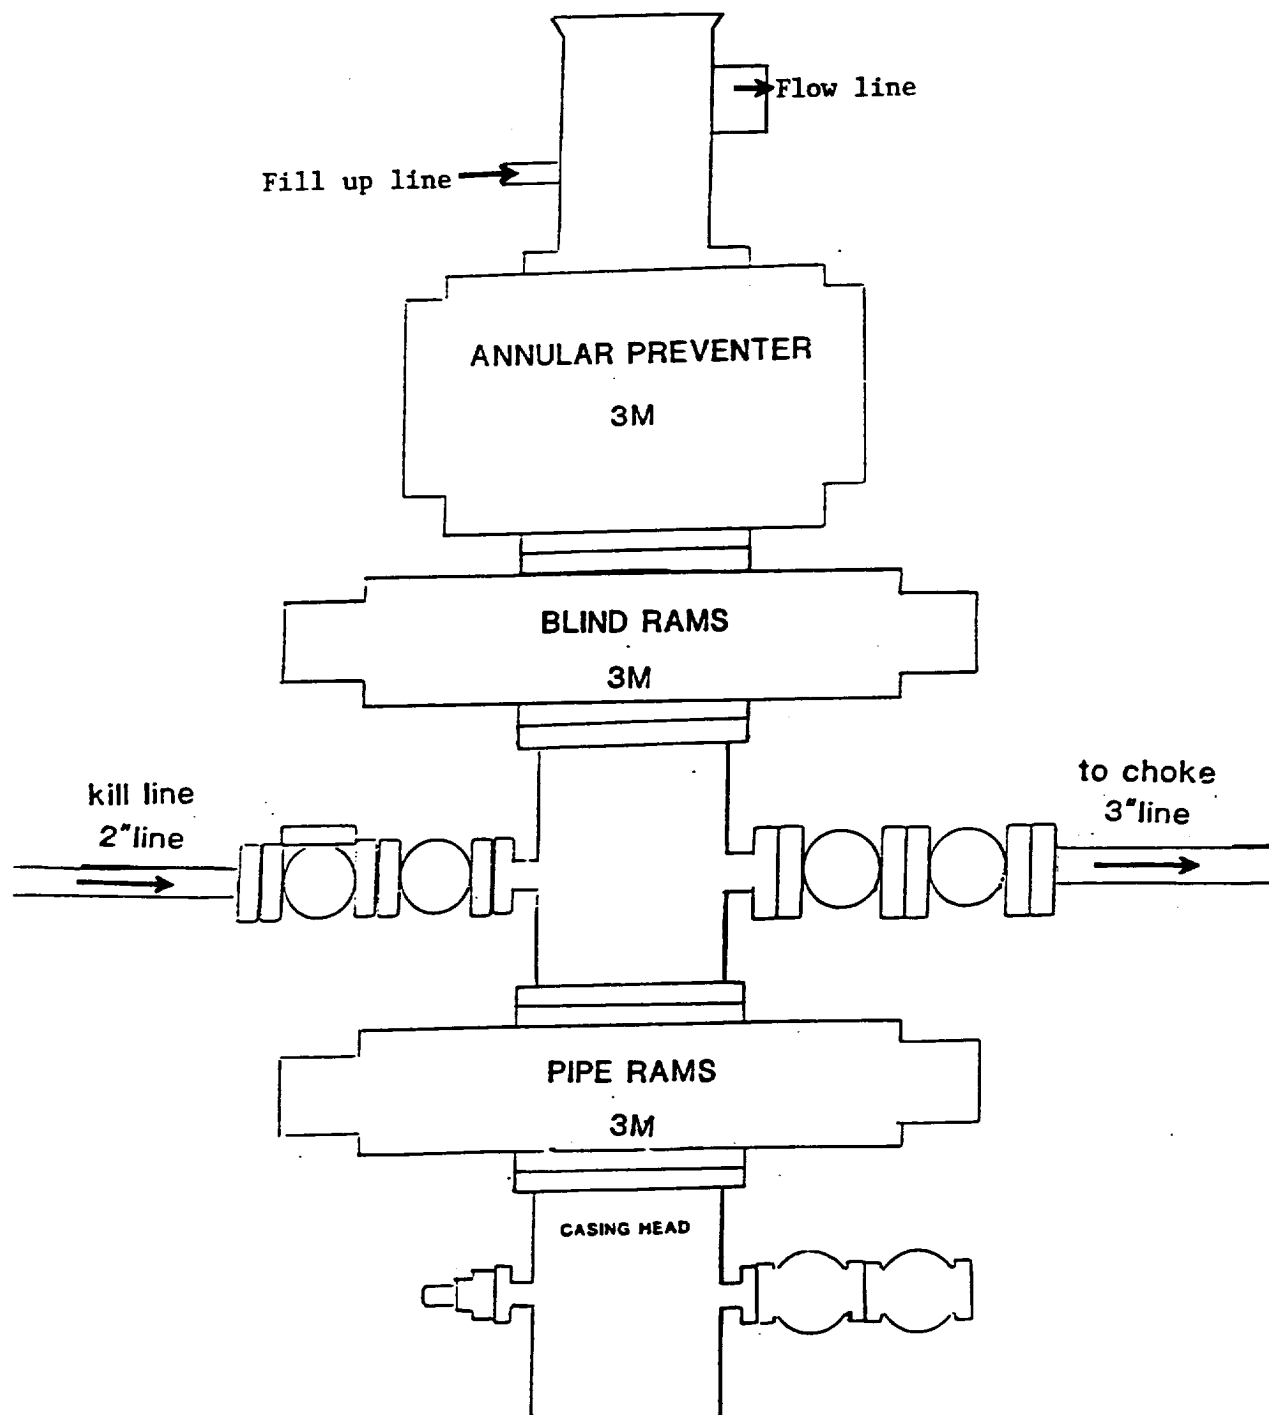


EXHIBIT "E"
 B.O.P. SKETCH TO BE USED ON
 POGO PRODUCING COMPANY
 EAST LIVINGSTON RIDGE UNIT # 9
 660' FSL & 330' FWL SEC. 18
 T22S-R32E LEA CO. NM