



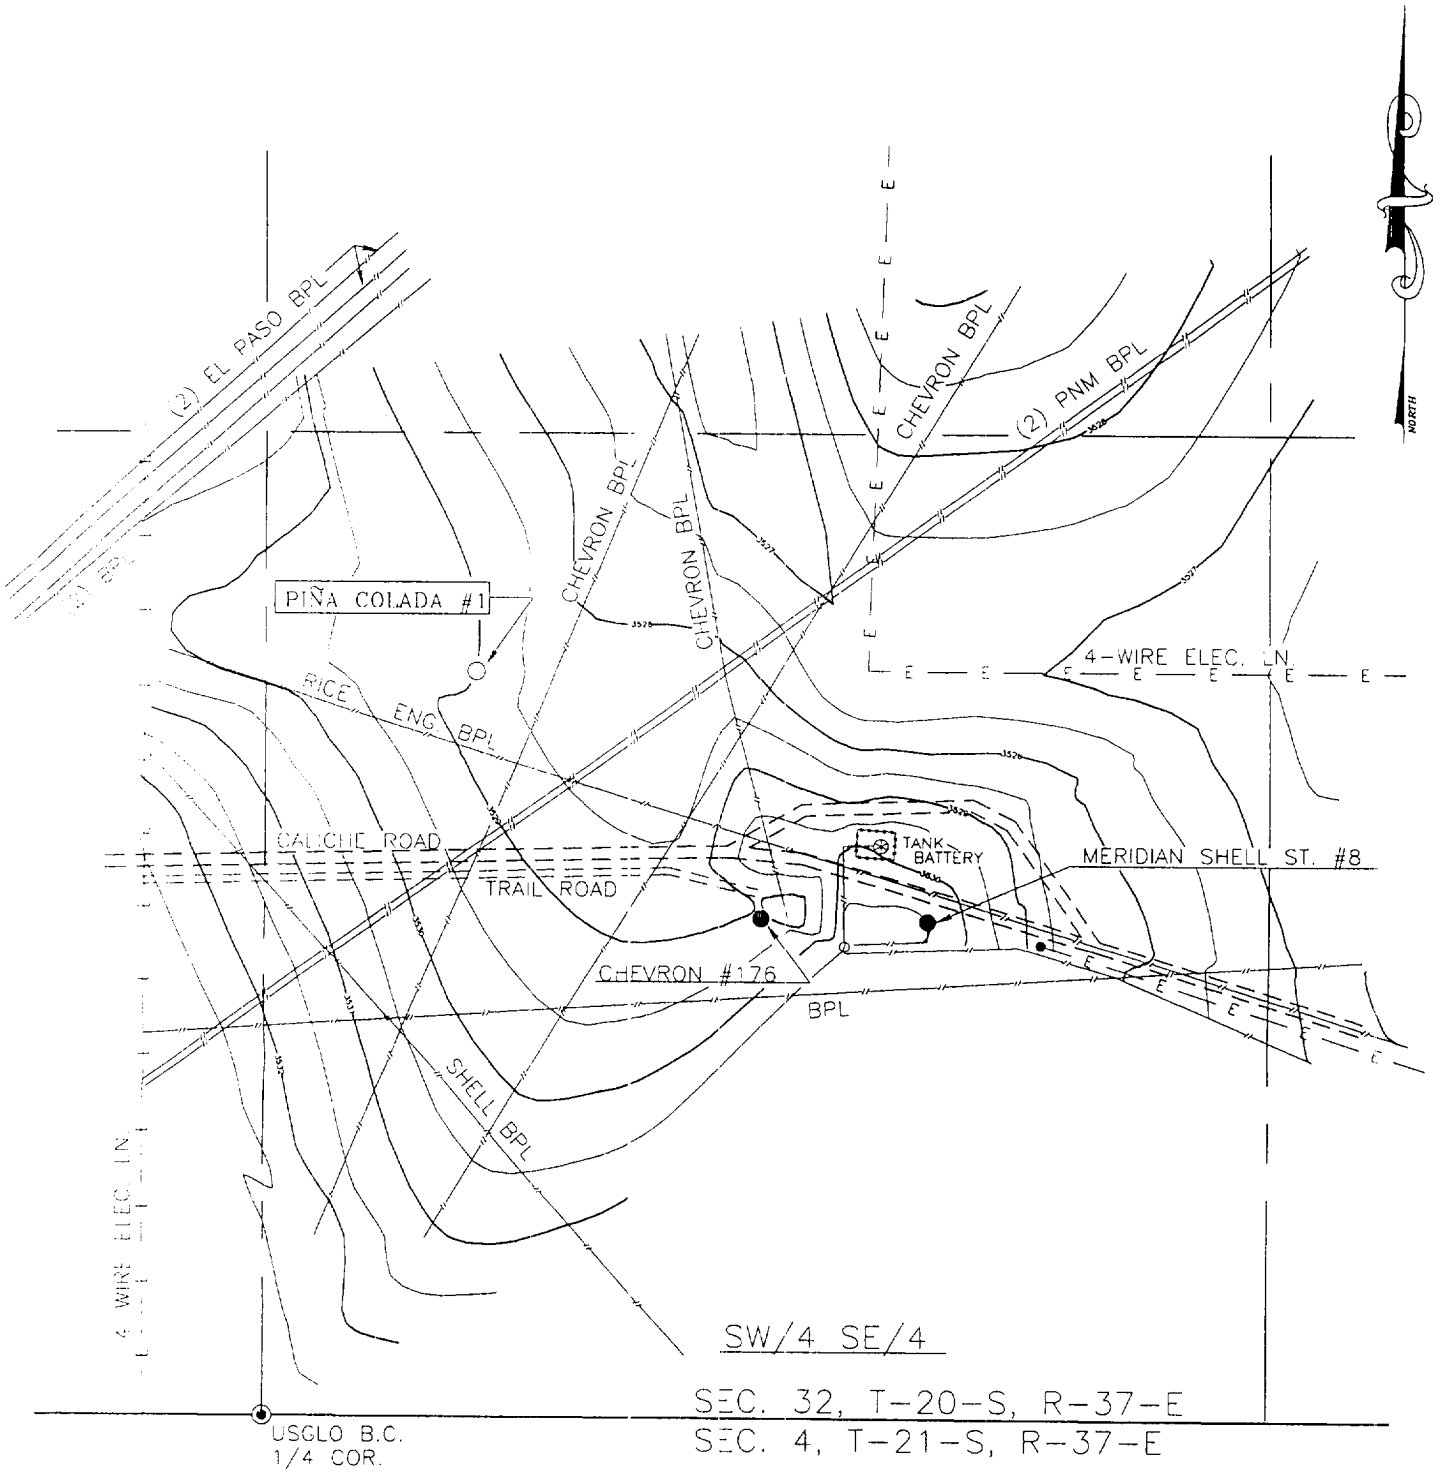

I HEREBY CERTIFY THAT THIS PLAT WAS PREPARED FROM FIELD NOTES OF AN ACTUAL SURVEY AND MEETS OR EXCEEDS ALL REQUIREMENTS FOR LAND SURVEYS AS SPECIFIED BY THIS STATE.

[Signature] 10-28-96
JOHN W. WEST, N.M. P.E. & P.S. No. 676
RONALD A. EIDSON, TEXAS P.L.S. No. 1138
GARY O. EIDSON, N.M. P.E. No. 3239
GARY O. EIDSON, TEXAS P.L.S. No. 1883
GARY O. EIDSON, TEXAS P.L.S. No. 12641
GARY O. EIDSON, TEXAS P.L.S. No. 4735

JOHN W. WEST ENGINEERING COMPANY
CONSULTING ENGINEERS & SURVEYORS - HOBBS, NEW MEXICO

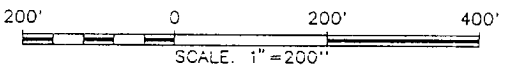

 **SHELL WESTERN E & P INC.**

TOPOGRAPHIC SURVEY FOR THE PINA COLADA #1
1000 FSL, 2370 FEL, SECTION 32, TOWNSHIP 20 SOUTH
RANGE 37 EAST, N.M.P.M., LEA COUNTY, NEW MEXICO.

Survey Date: 10-22-96	Sheet 1 of 1 Sheets
W.O. Number: 96-11-1355	Drawn By: CDG
Date: 10-24-96	Disk: SHELL2
SWEP1355	Scale: 1"=200'