


SECTION 32, TOWNSHIP 20 SOUTH, RANGE 37 EAST, N.M.P.M.,
LEA COUNTY, NEW MEXICO

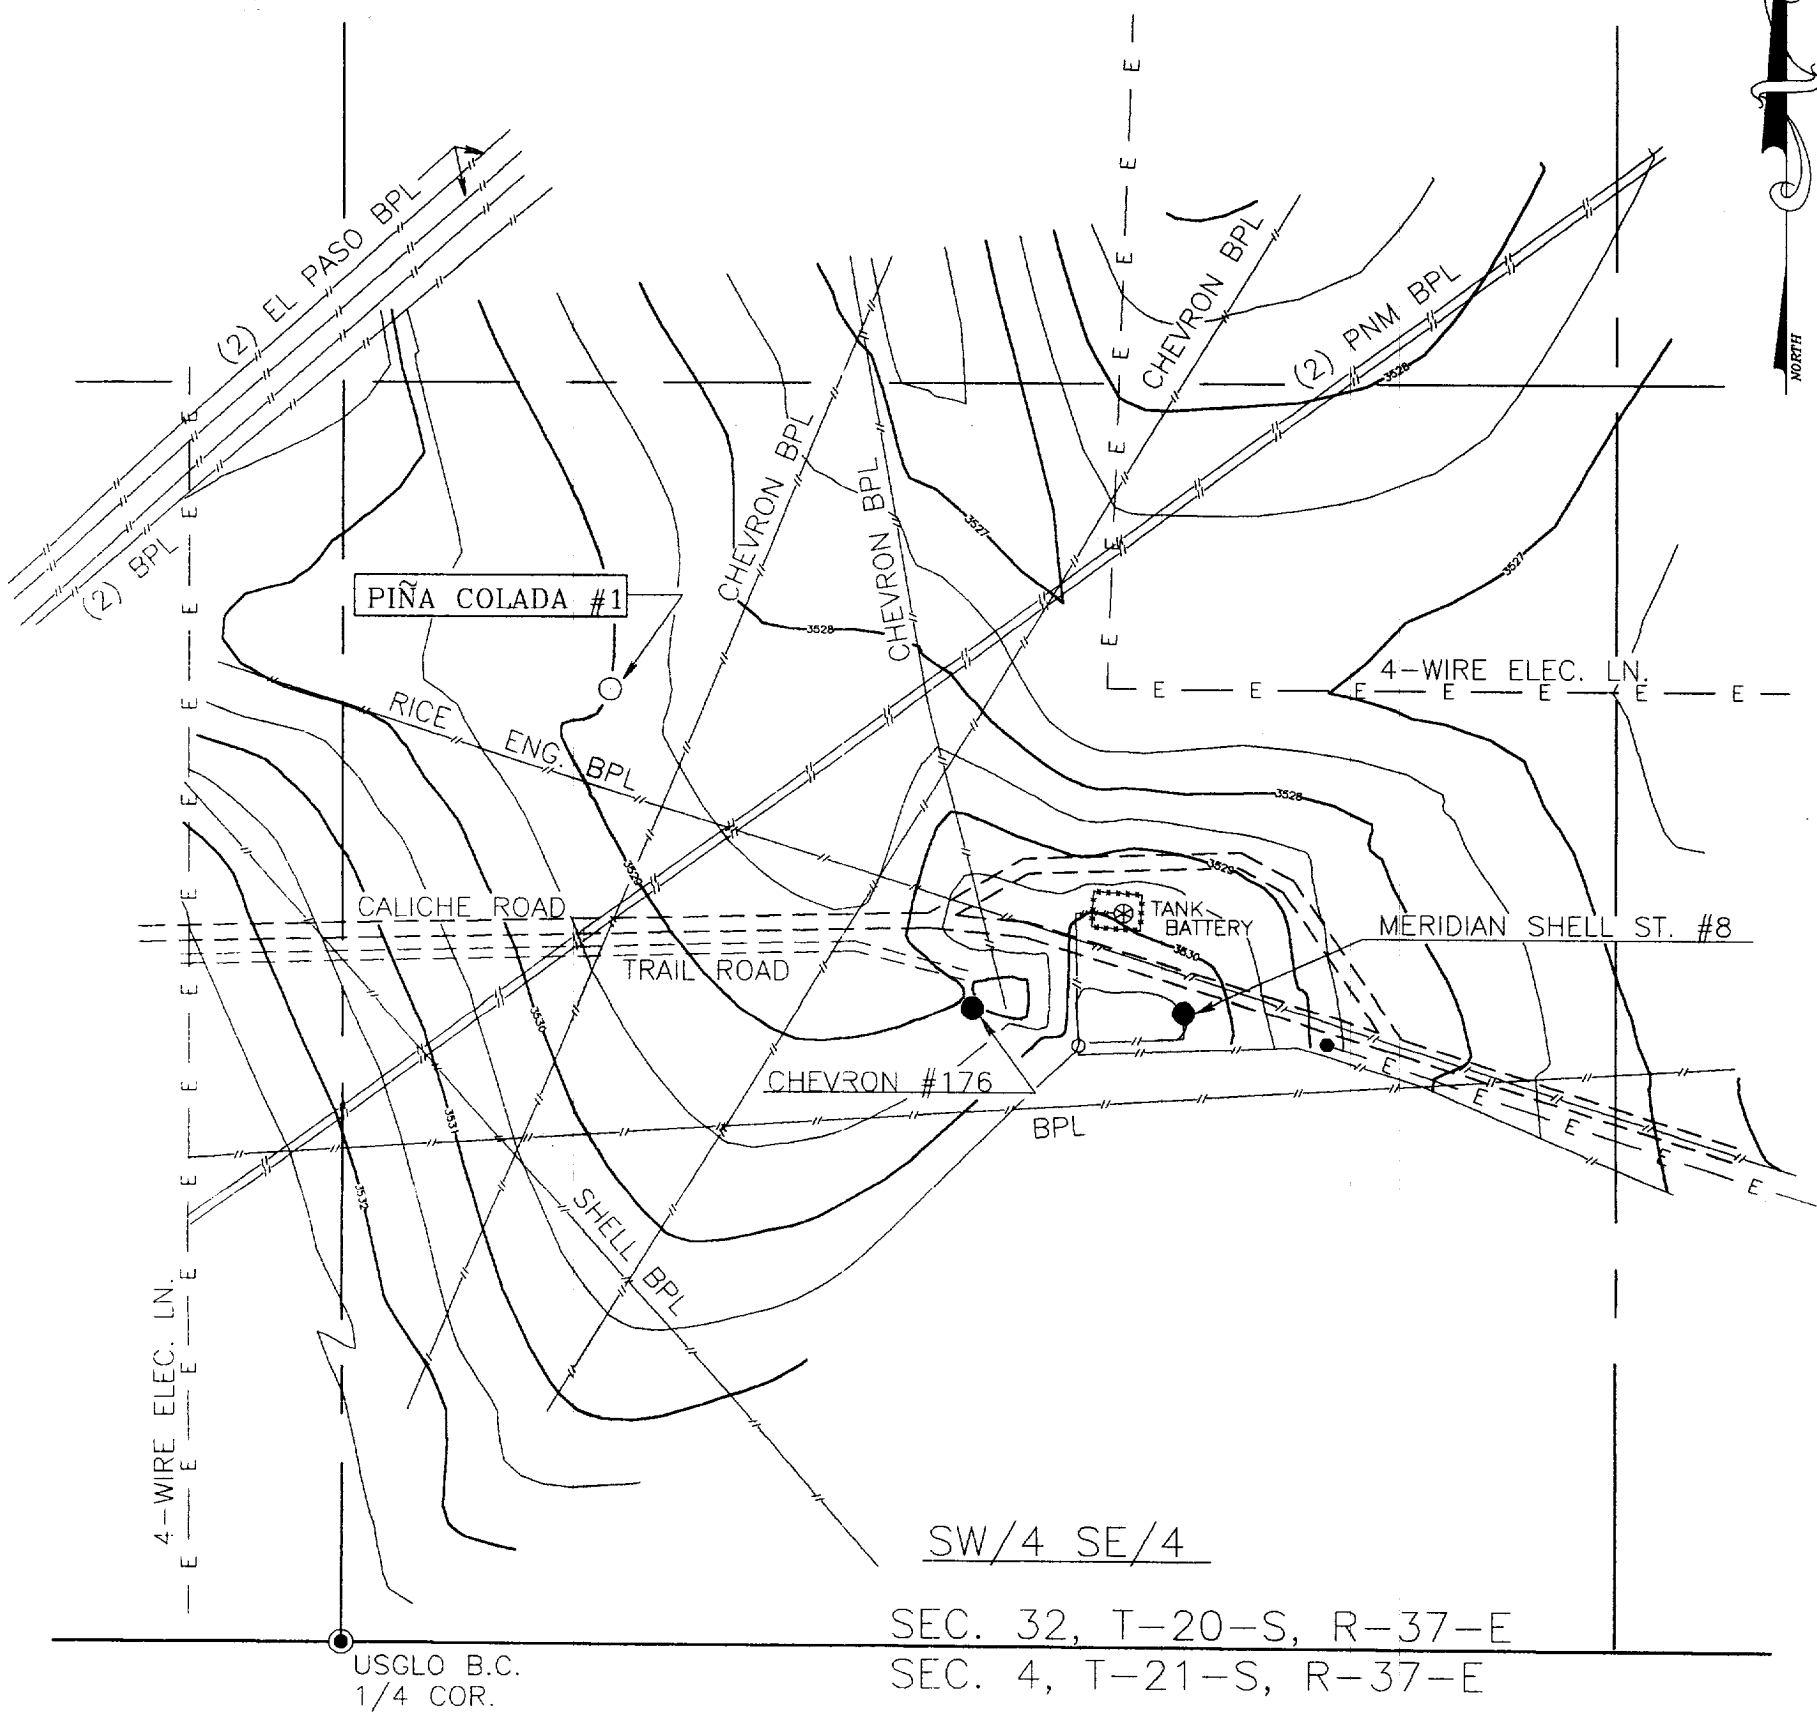

200' 0 200' 400'
SCALE: 1"=200'

I HEREBY CERTIFY THAT THIS PLAT WAS PREPARED
FROM FIELD NOTES OF AN ACTUAL SURVEY AND
MEETS ALL REQUIREMENTS FOR LAND
SURVEYS SPECIFIED BY THIS STATE.

NEW MEXICO
Professional Seal
10-28-96
JOHN W. WEST, N.M. P.E. & P.S. No. 676
RONALD EIDSON, N.M. L.S. No. 1138
RONALD EIDSON, N.M. L.S. No. 3239
GARY C. EIDSON, N.M. L.S. No. 1883
GARY C. EIDSON, N.M. L.S. No. 12641
GARY C. EIDSON, N.M. L.S. No. 4735

JOHN W. WEST ENGINEERING COMPANY
CONSULTING ENGINEERS & SURVEYORS - HOBBS, NEW MEXICO

SHELL WESTERN E & P INC.

TOPOGRAPHIC SURVEY FOR THE PINA COLADA #1
1000 FSL, 2370 FEL, SECTION 32, TOWNSHIP 20 SOUTH
RANGE 37 EAST, N.M.P.M., LEA COUNTY, NEW MEXICO.

Survey Date: 10-22-96	Sheet 1 of 1 Sheets
W.O. Number: 96-11-1355	Drawn By: CDG
Date: 10-24-96	Disk: SHELL2
SWEP1355	Scale: 1"=200'