



EXHIBIT F (A)
PLAT OF LOCATION
SANTA FE ENERGY RESOURCES, INC.
GAUCHO UNIT NO. 2
1650' FSL & 1650' FWL
SEC 29, T-22-S, R-34-E
LEA COUNTY, NEW MEXICO

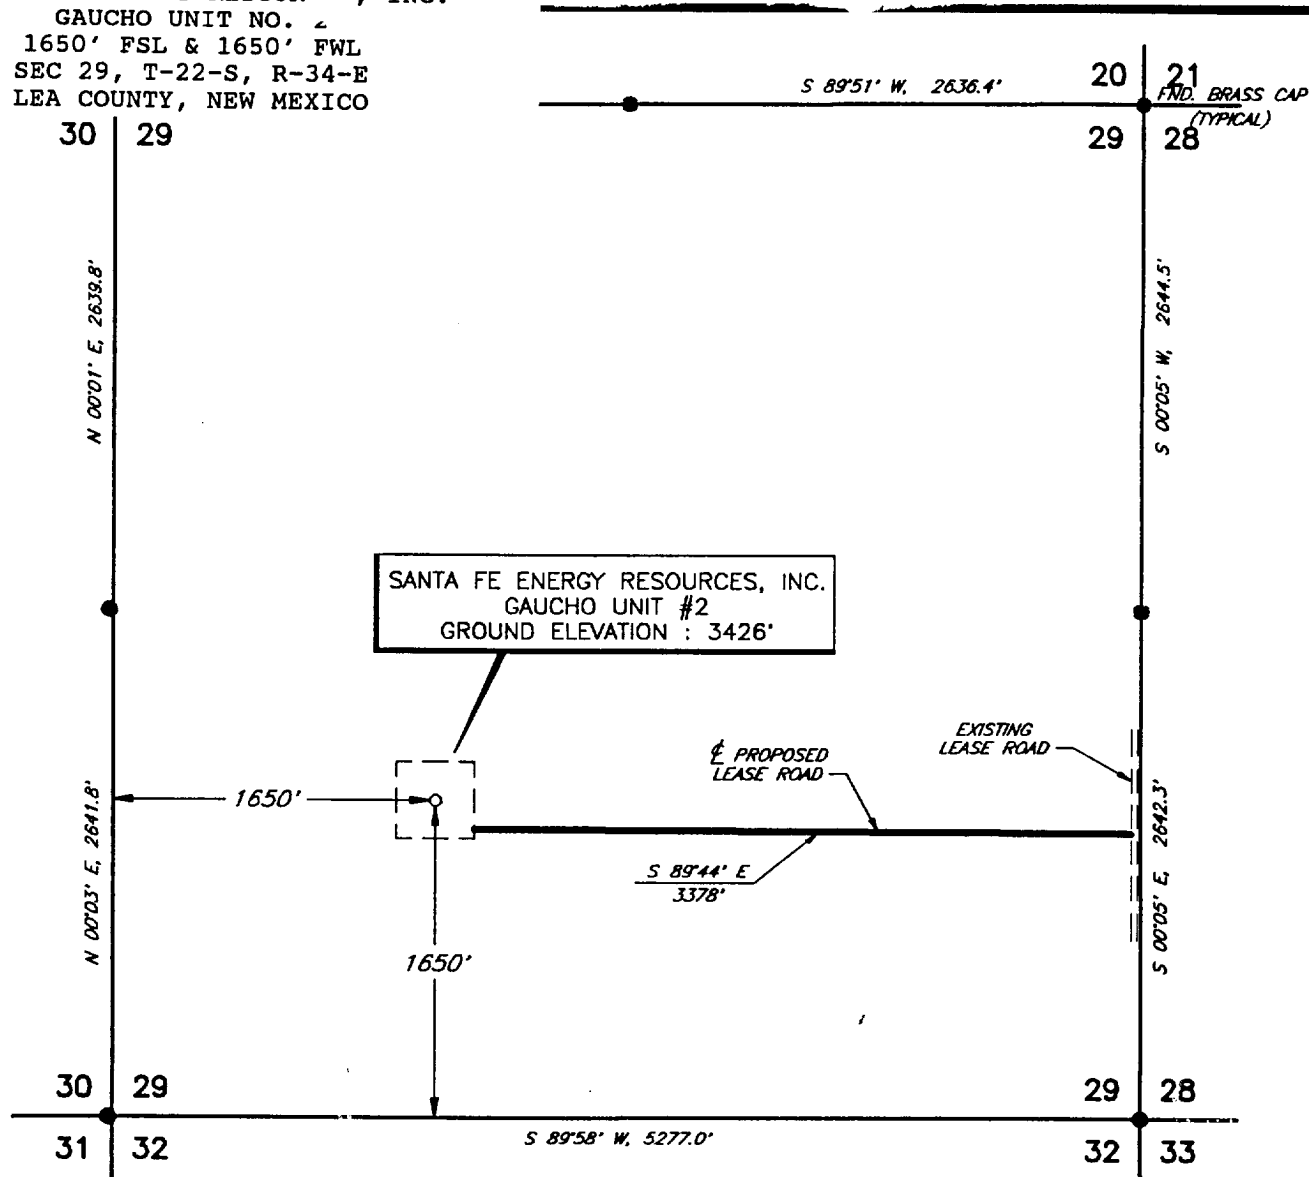

PLAN VIEW
1" = 1000'

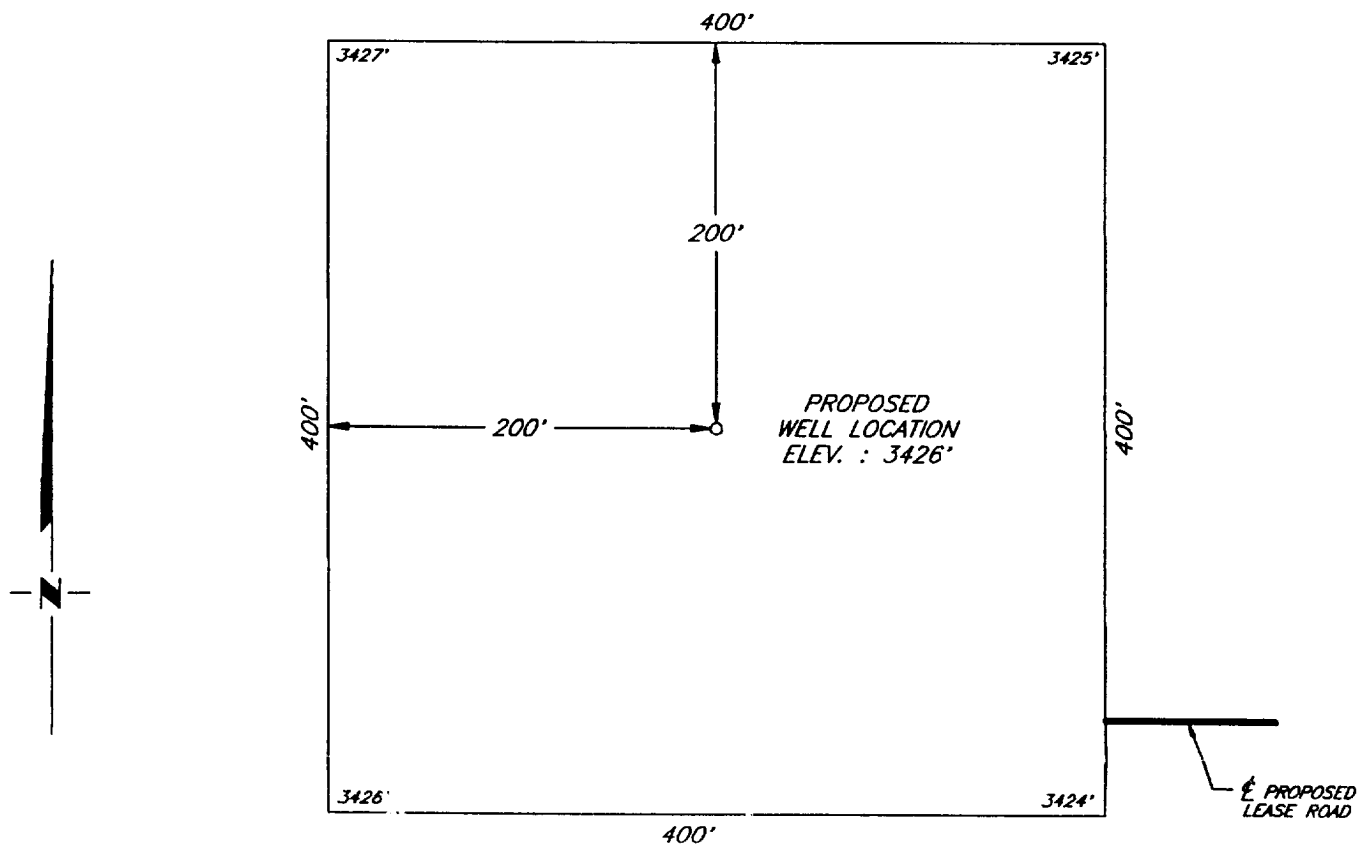

DETAIL VIEW
1" = 100'

SANTA FE ENERGY RESOURCES, INC.

MIDLAND, TEXAS

SURVEYING AND MAPPING BY
TOPOGRAPHIC LAND SURVEYORS
MIDLAND, TEXAS

SCALE: AS SHOWN

DATE: SEPTEMBER 12, 1996

JOB NO.: 47389-F

46 SW

SHEET : 1 OF 1

NO.	REVISION	DATE	BY

SURVEYED BY: B.R.B.
DRAWN BY: V.H.B.
APPROVED BY: V.L.B.